




PAVILION OF SPAIN, ANNEX A

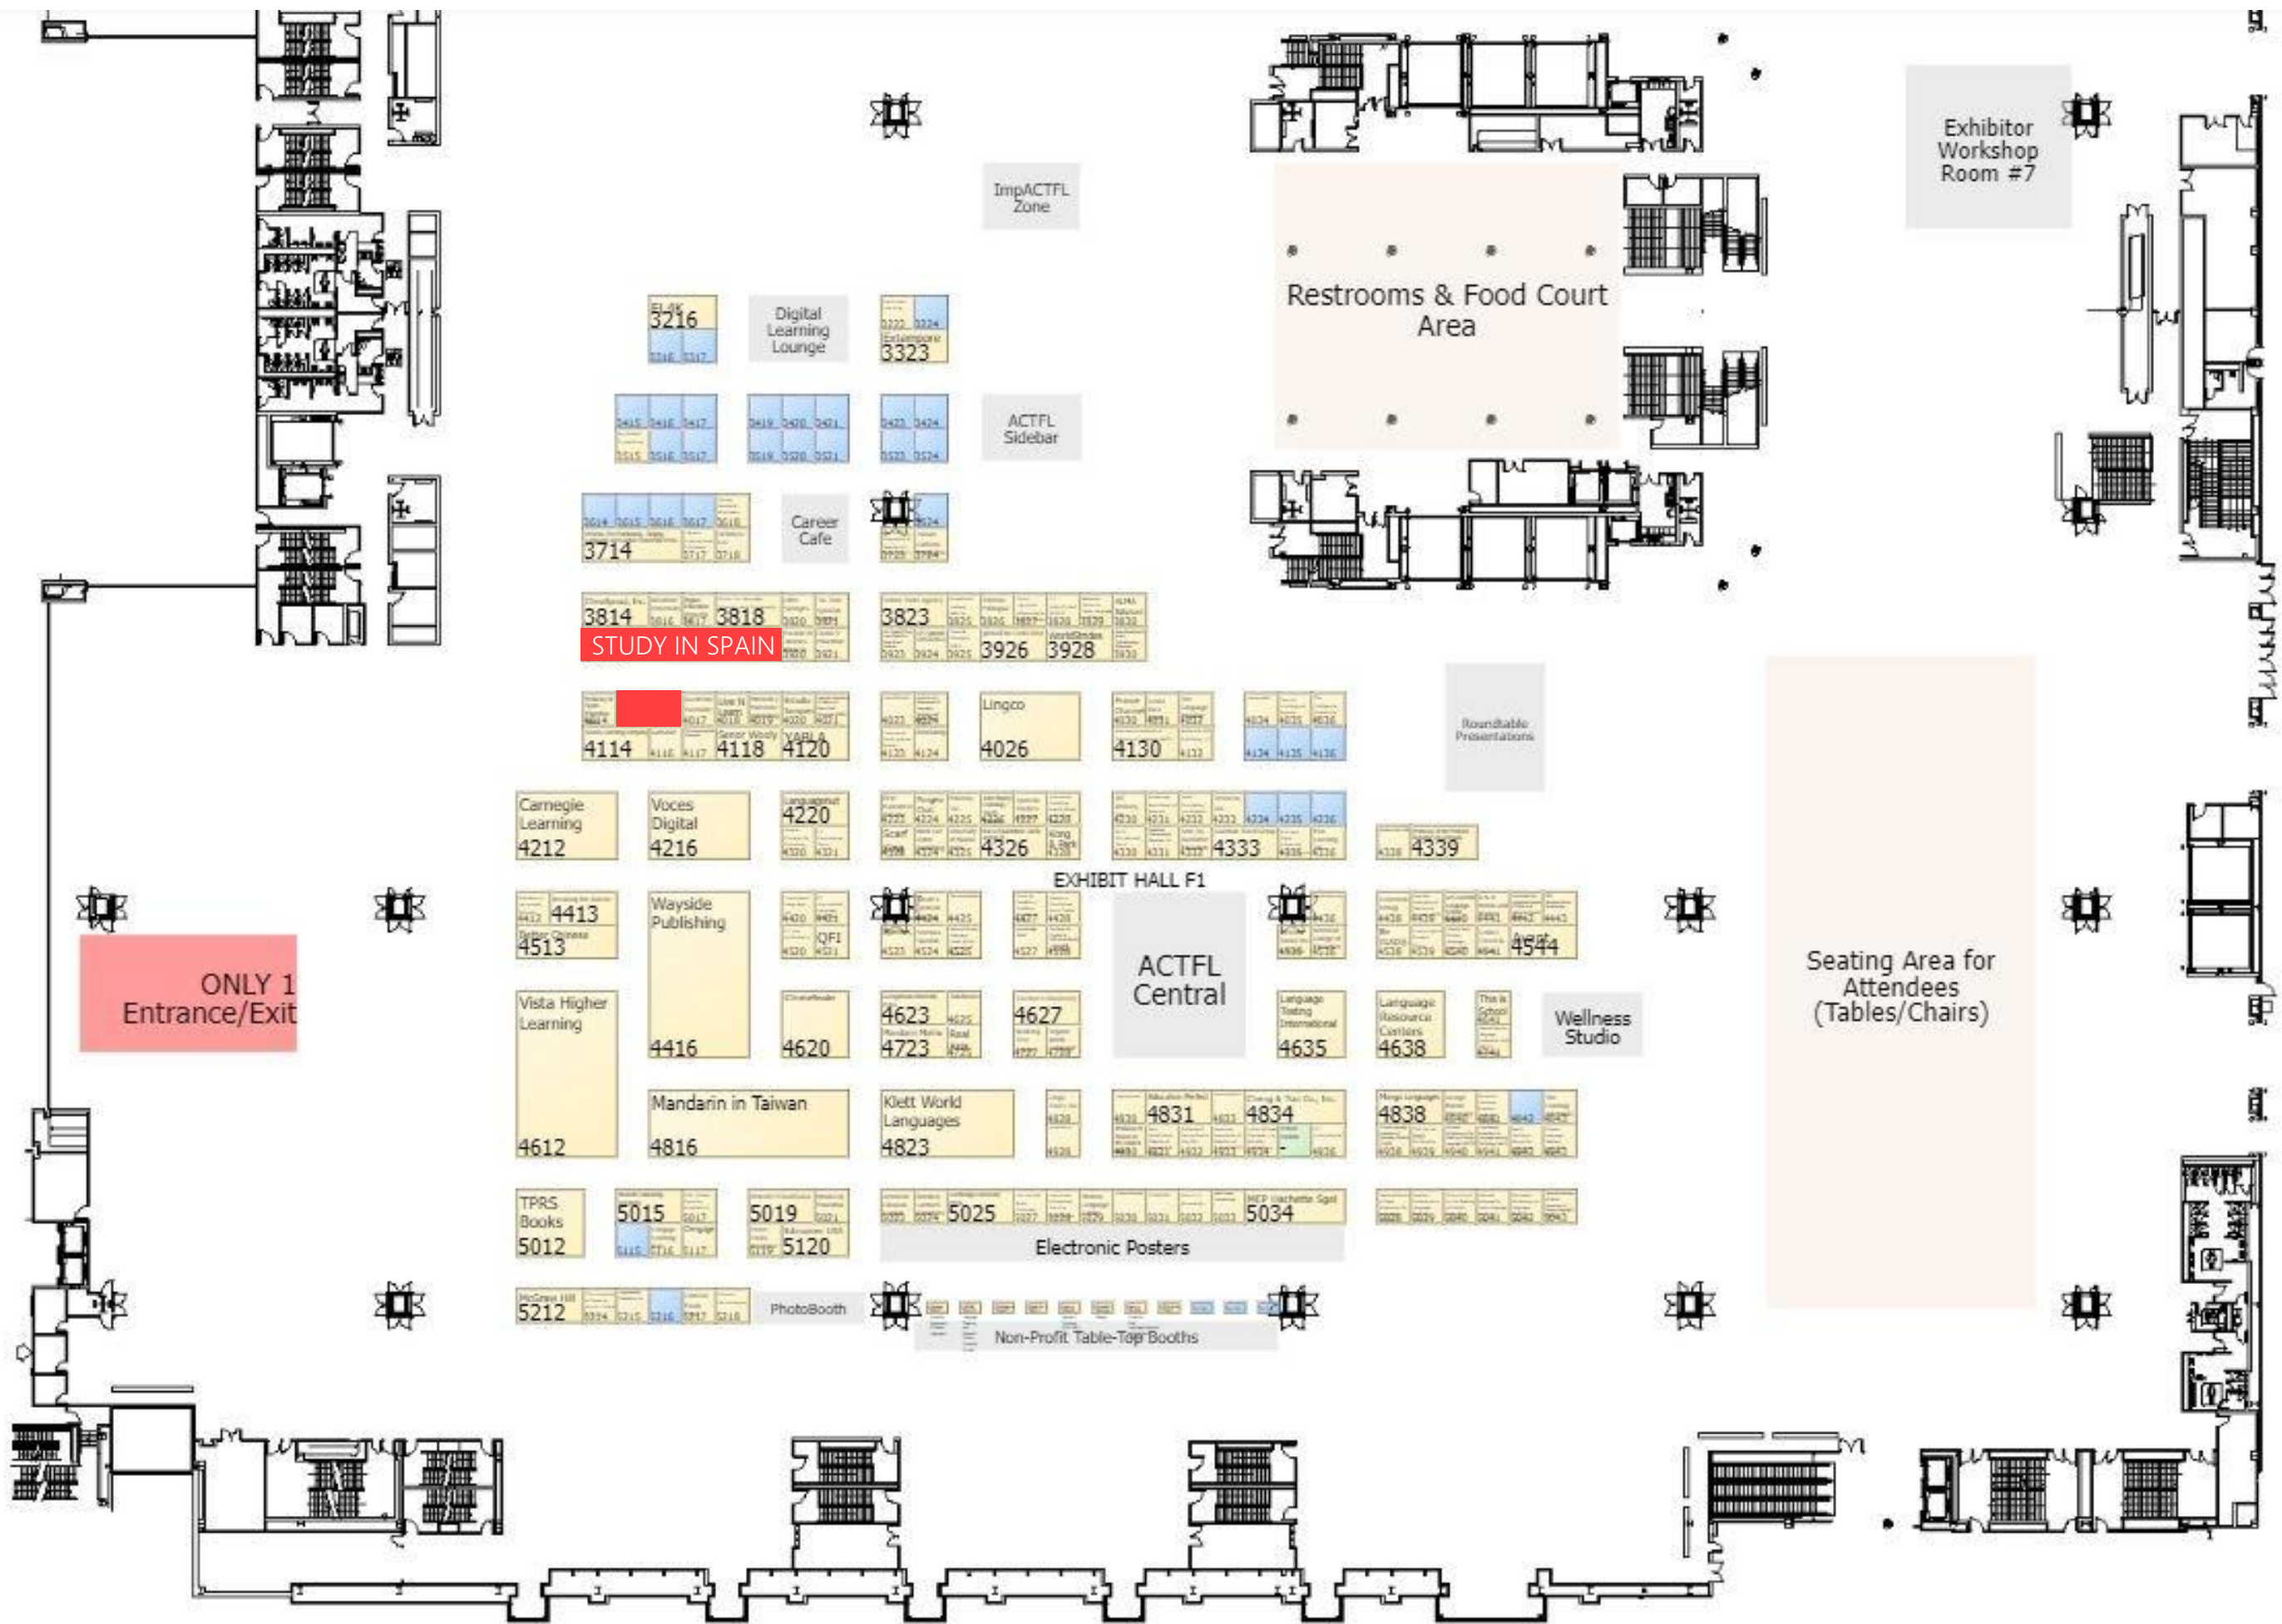


ELEVATION 01

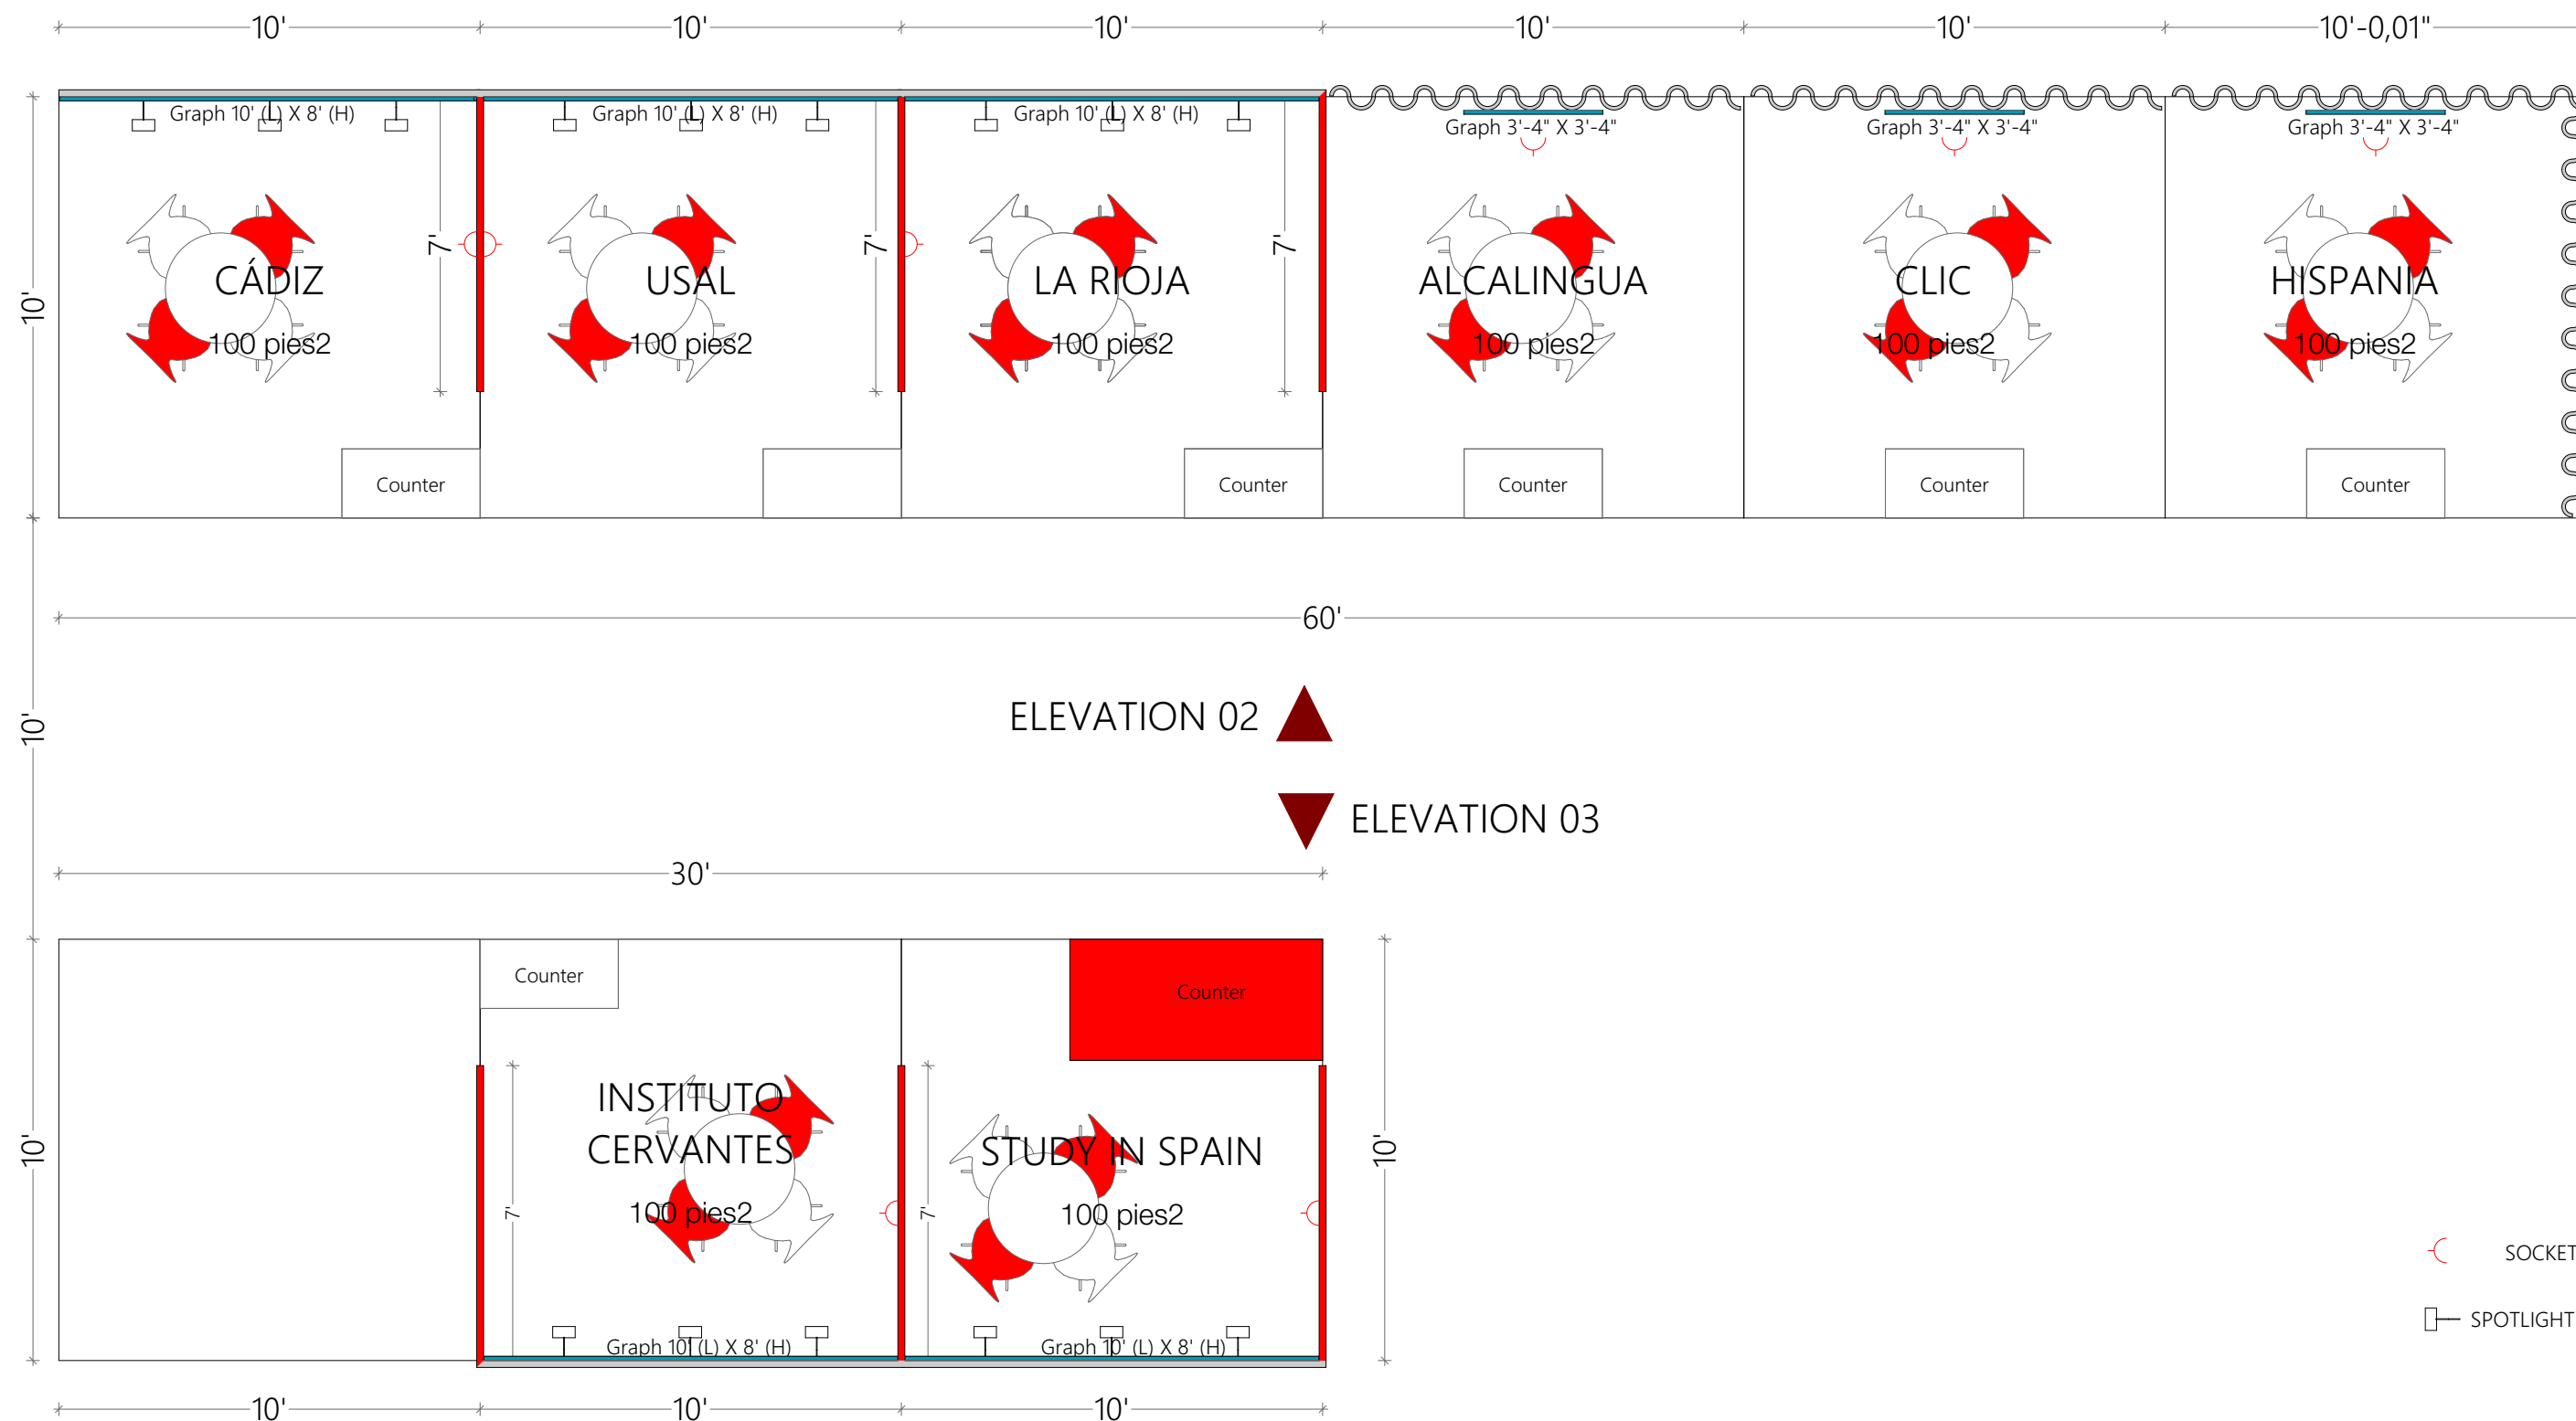


PAVILION OF SPAIN, FLOORPLAN

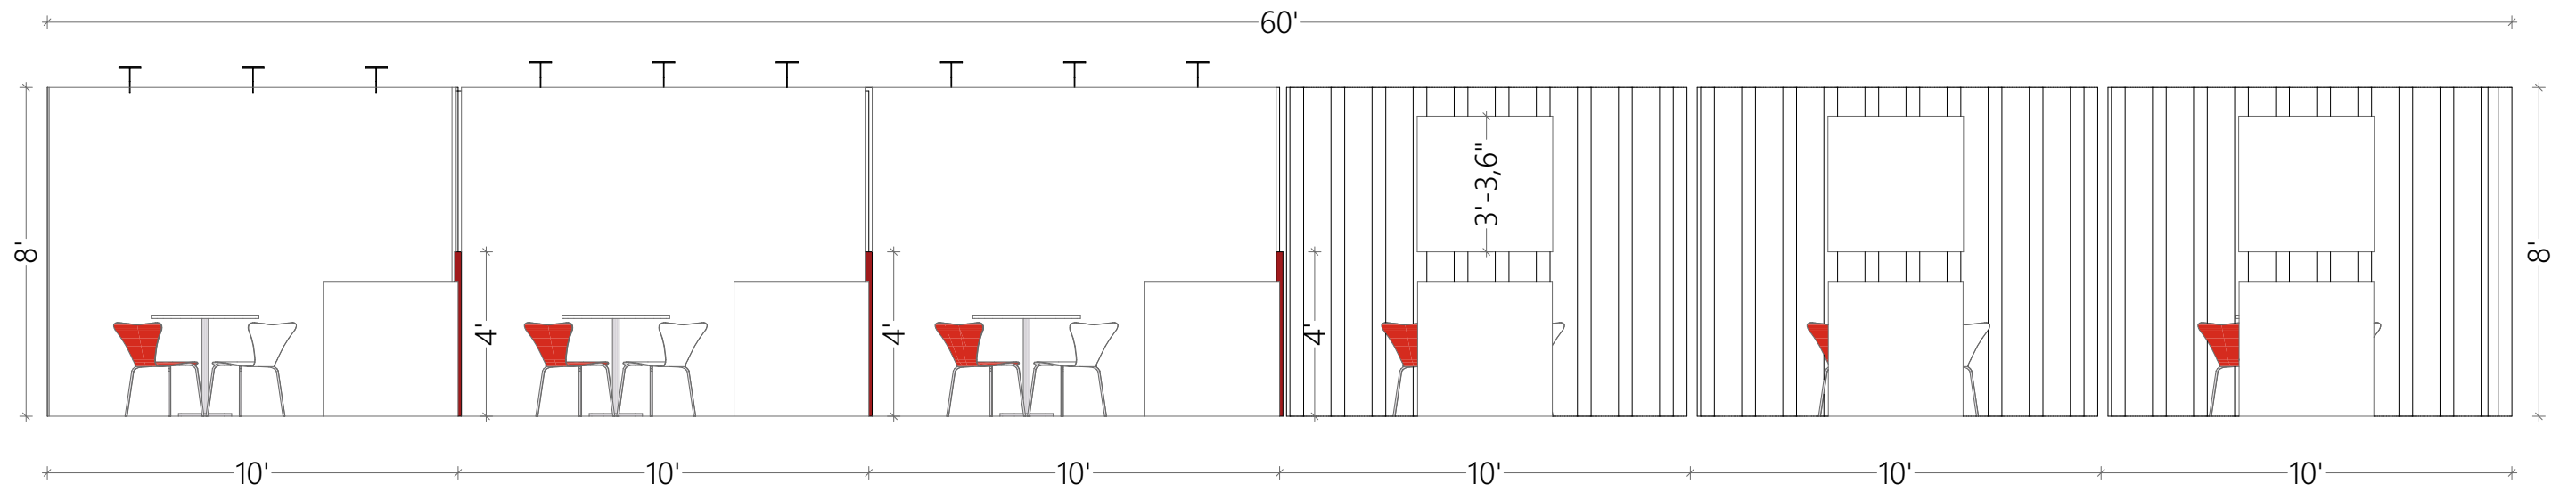

Elevation 2

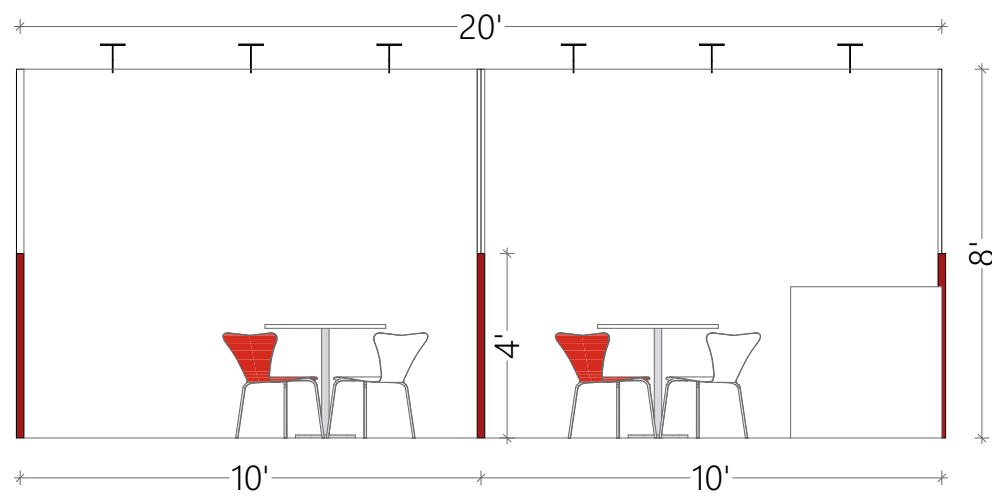

Elevation 3

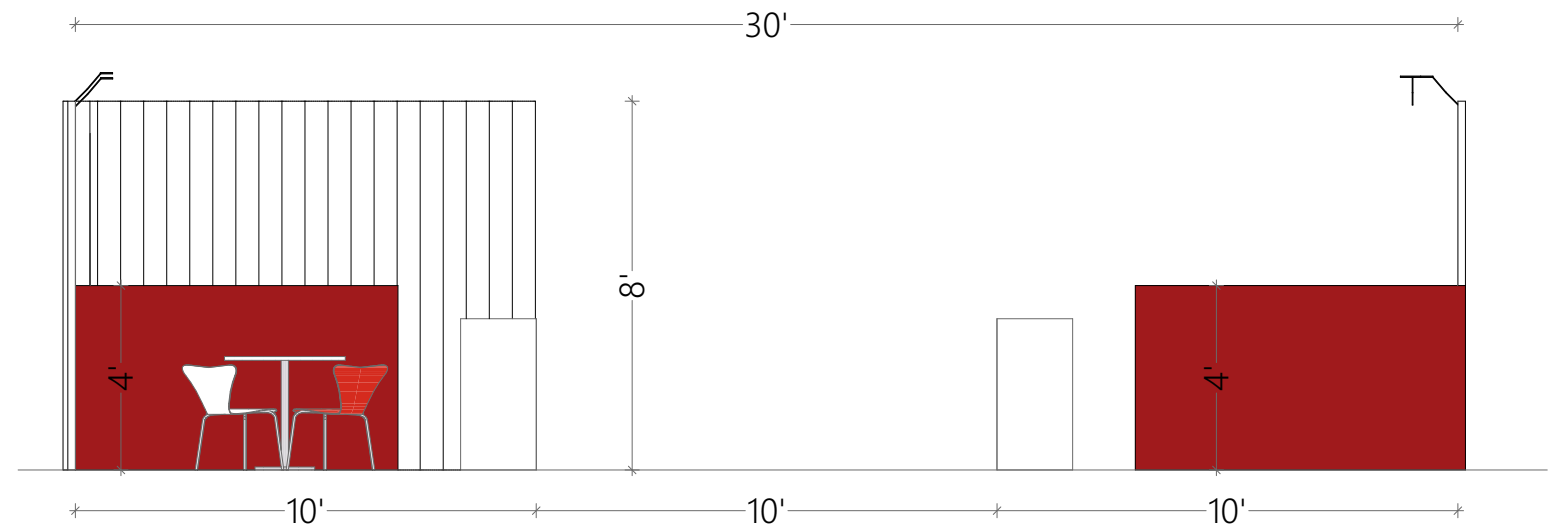

Elevation 1

PAVILION OF SPAIN, ELEVATIONS


E: 1:50 [A3]

21/09/2023





DEPARTAMENTO DE ARQUITECTURA Y DISEÑO DE FERIAS
DIR. TECNOLOGÍA INDUSTRIAL Y SERVICIOS PROFESIONALES


View 1

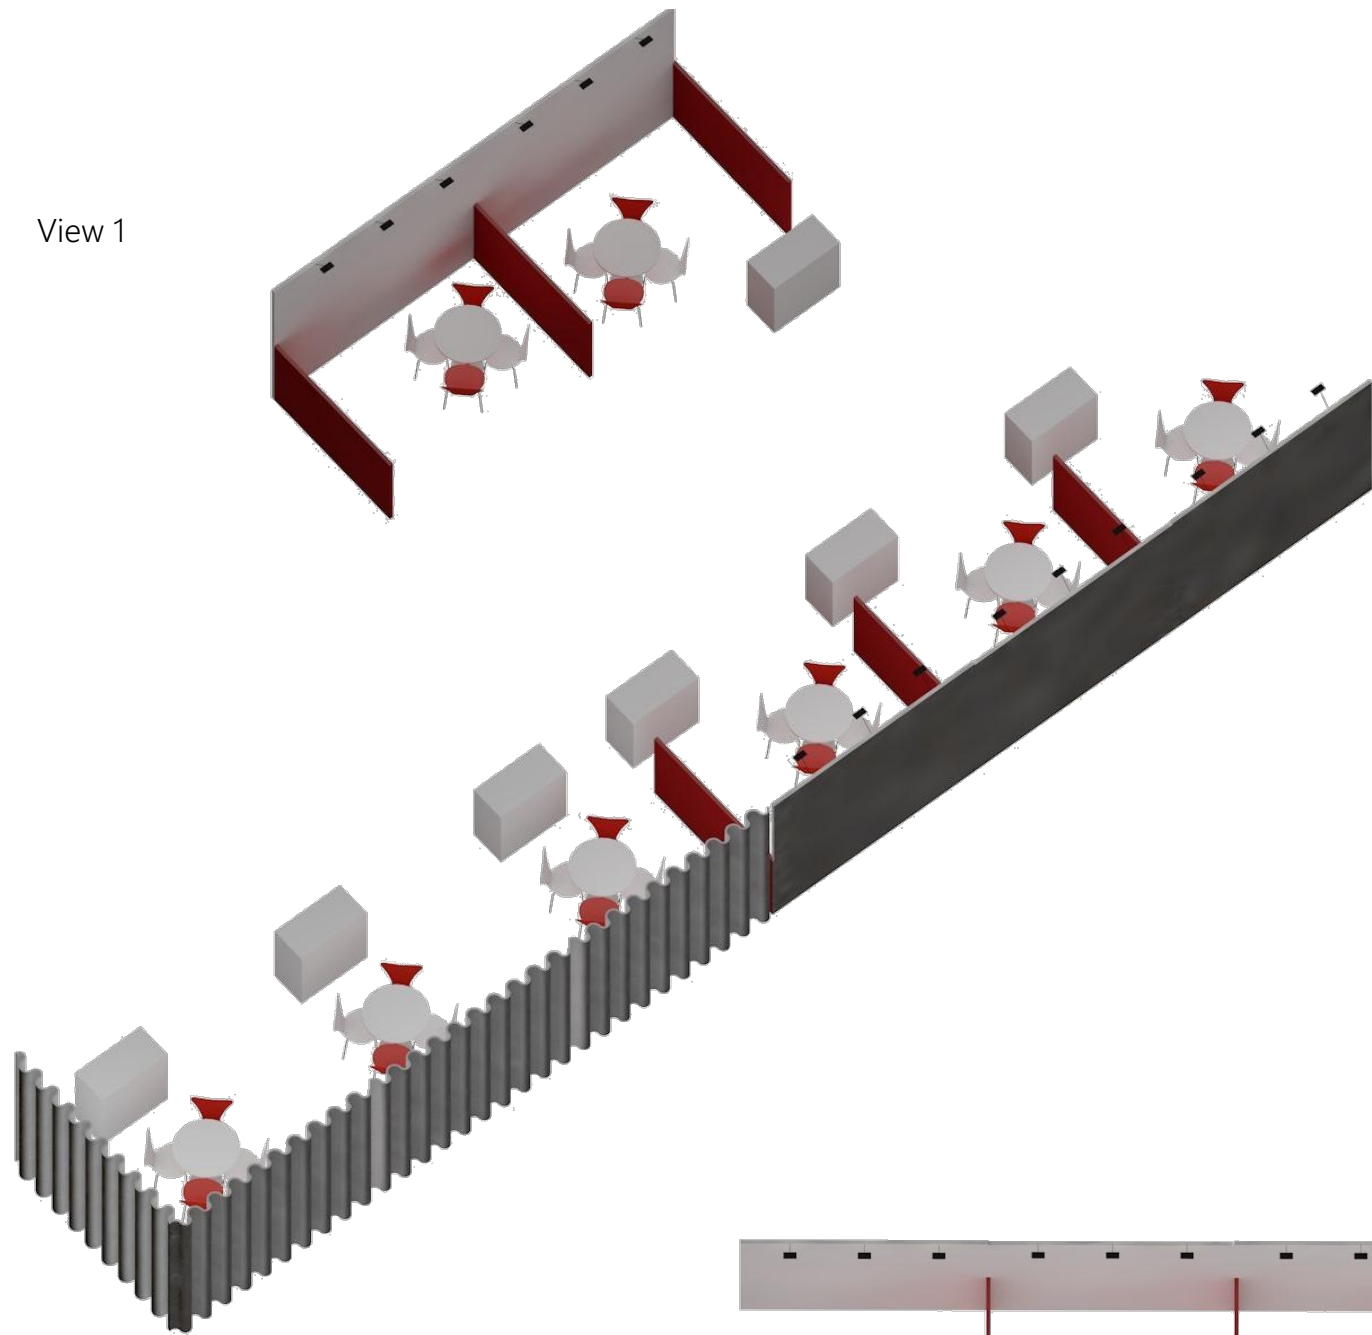

View 2

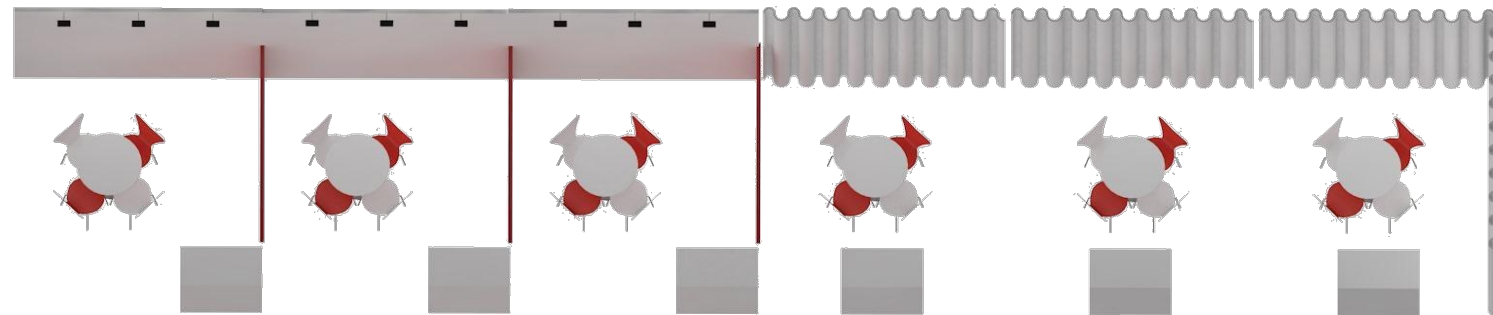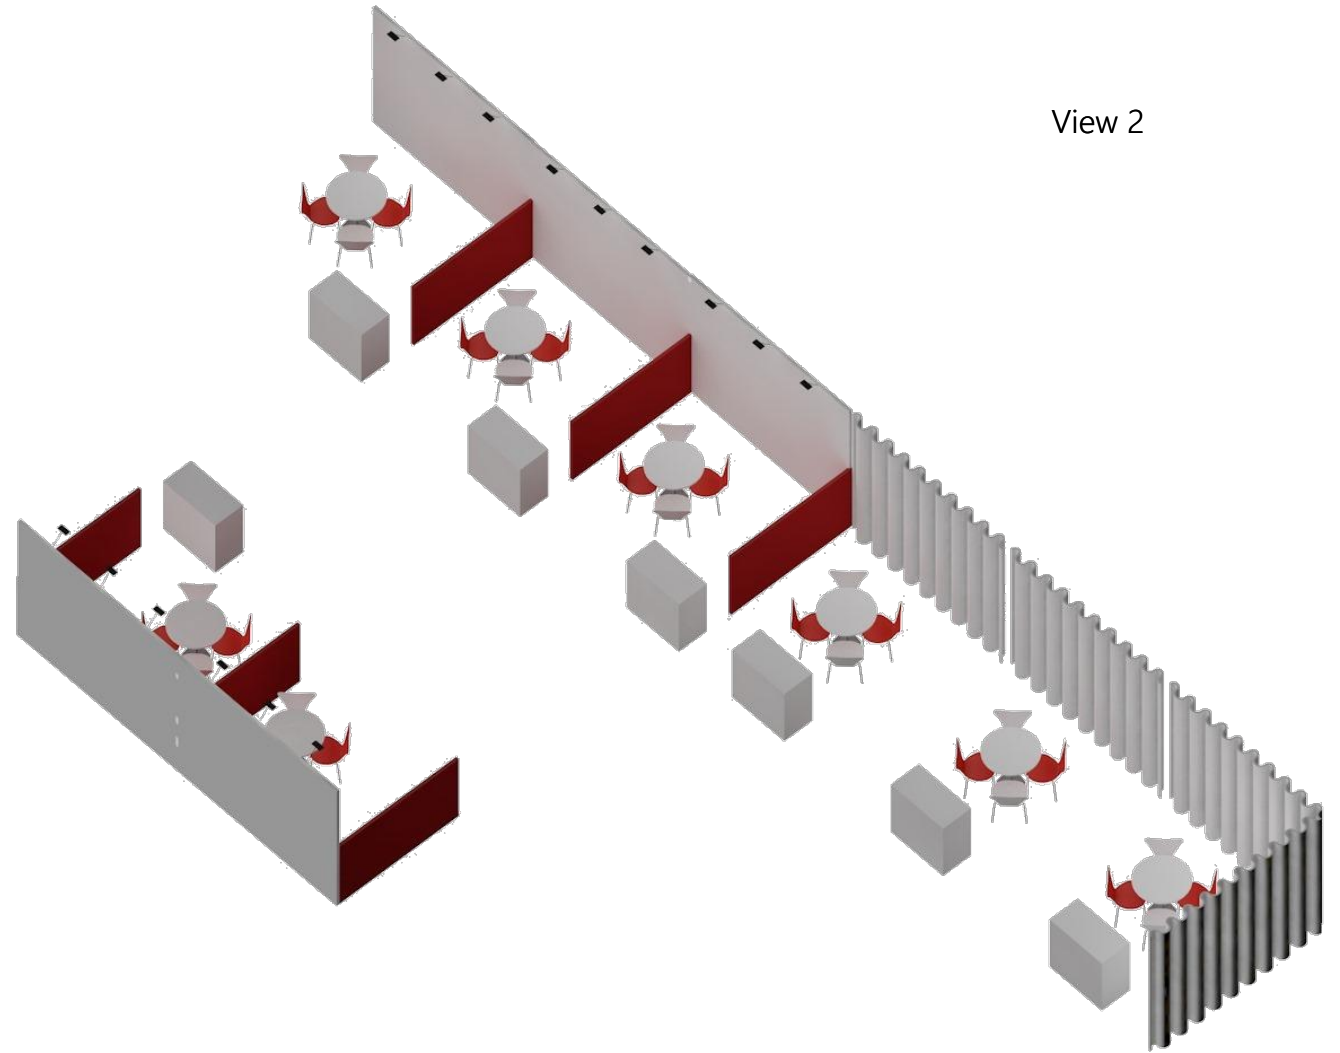

View 3

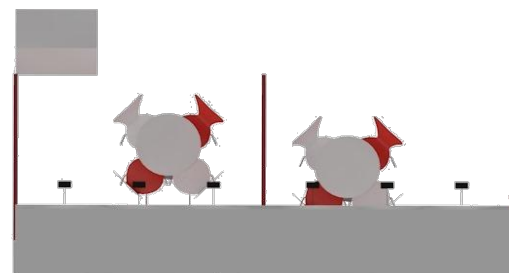

VIEWS