






ARAB HEALTH 2025



MEDLAB MIDDLE EAST 2025

Dubai World Trade Centre
Dubai, United Arab Emirates


HALL 2

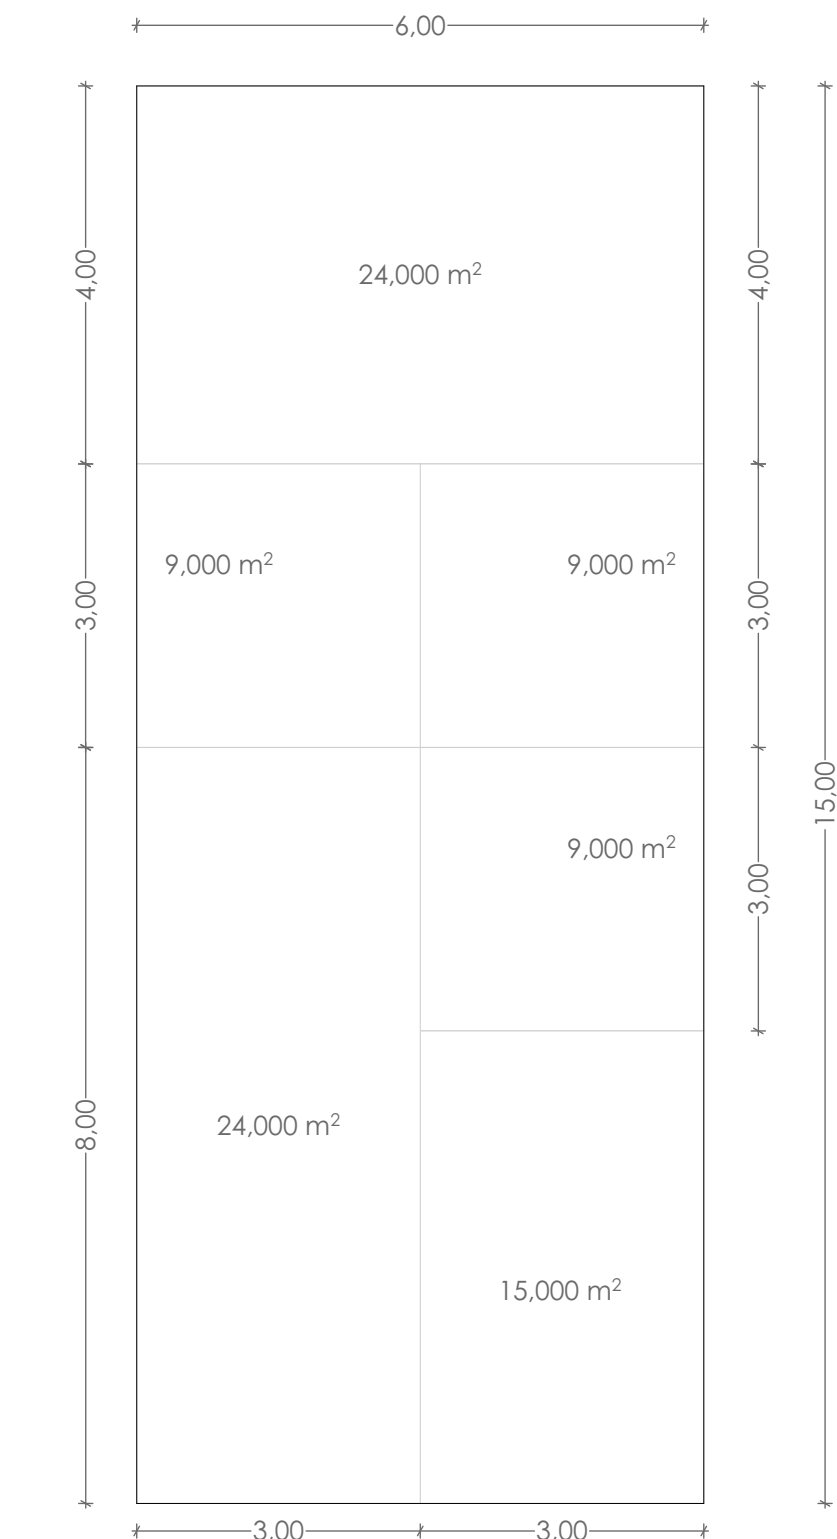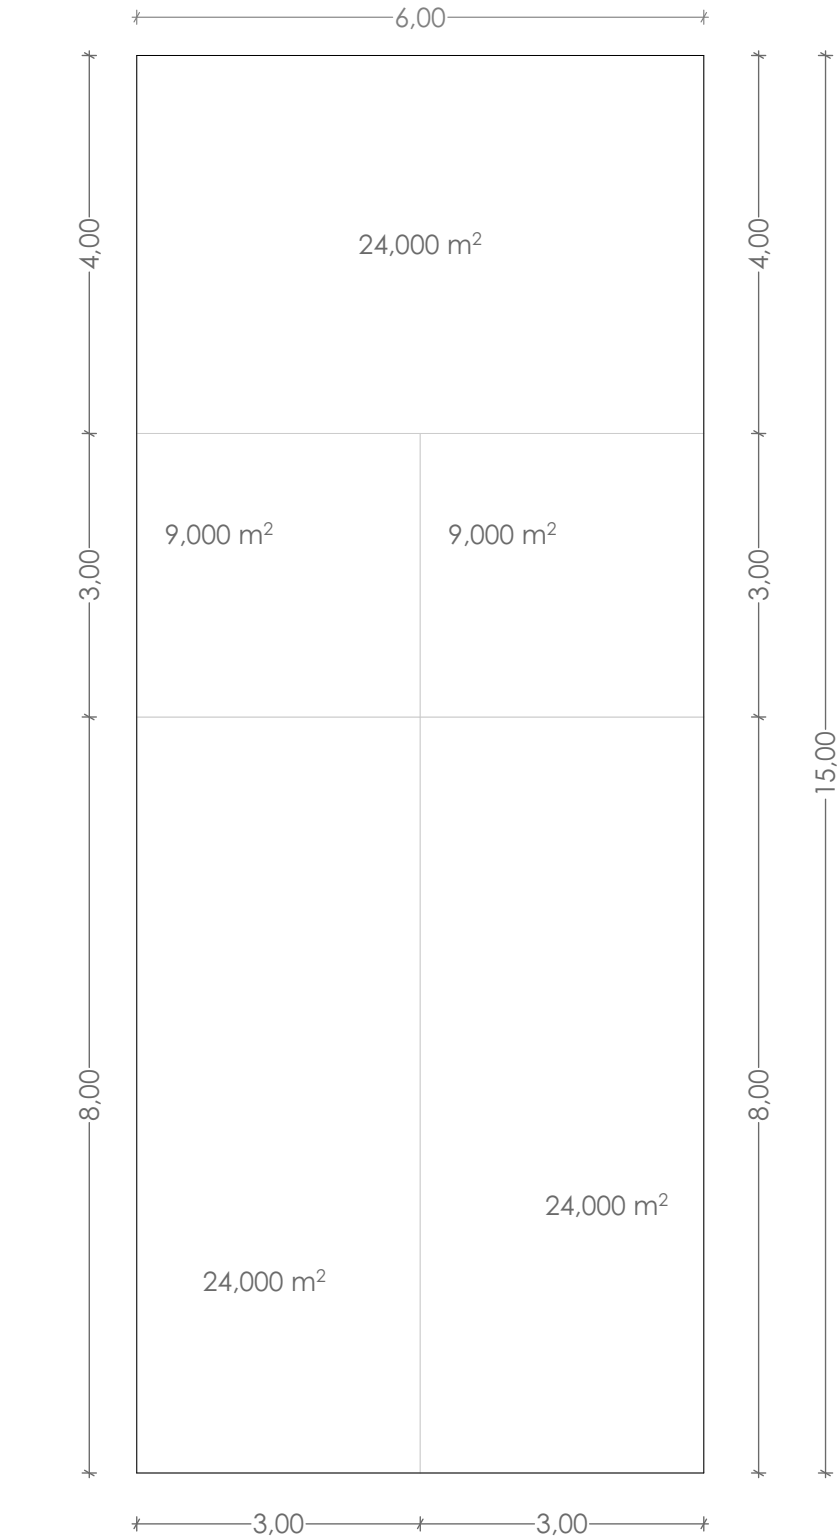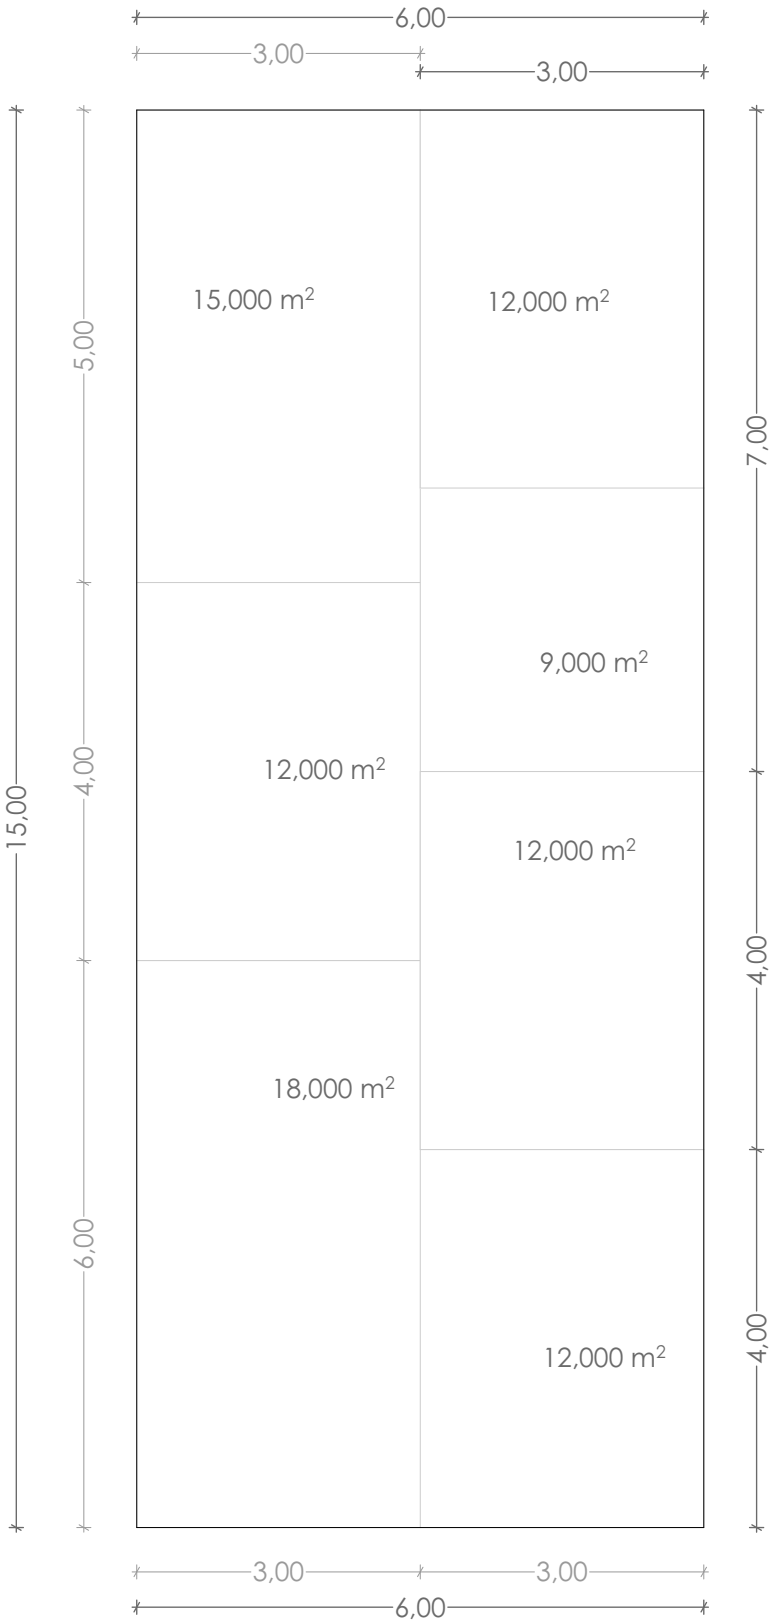




HALL 3

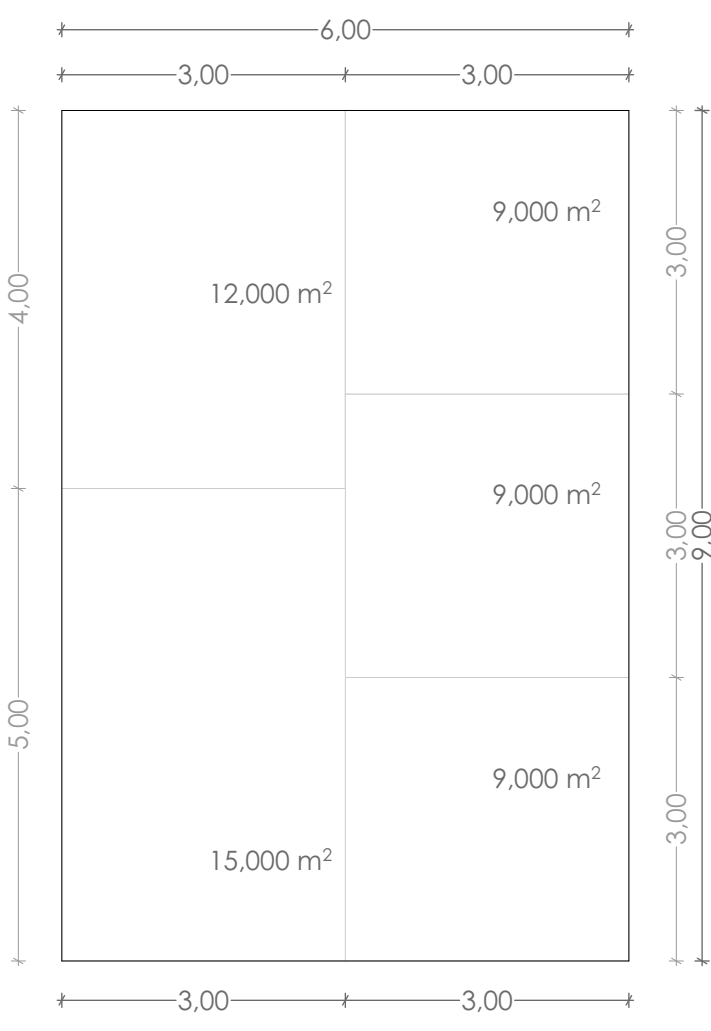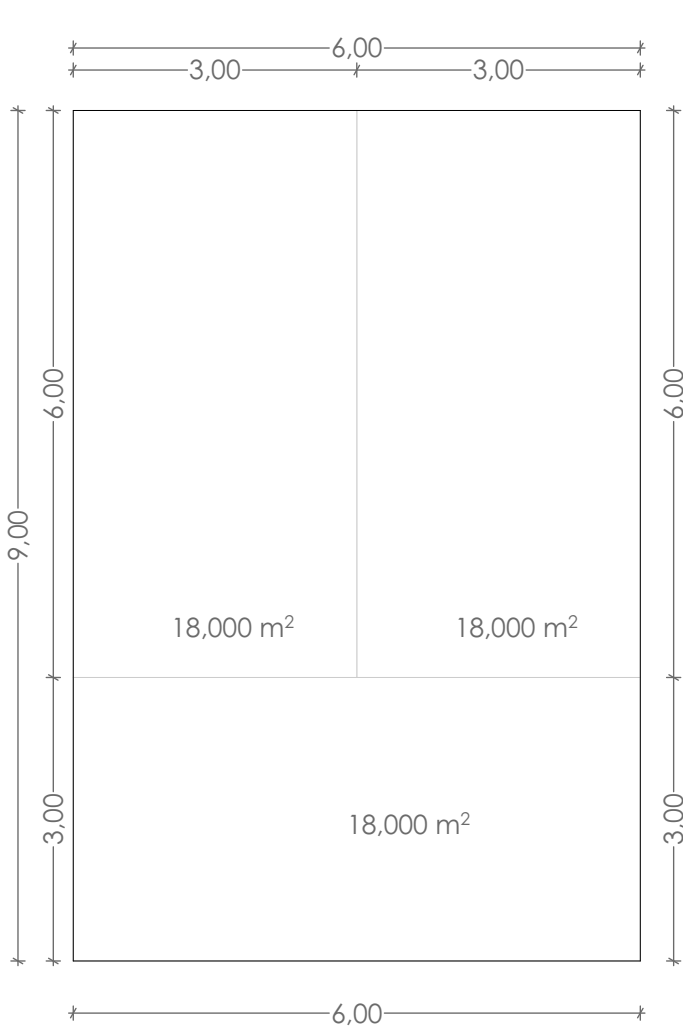


Z2

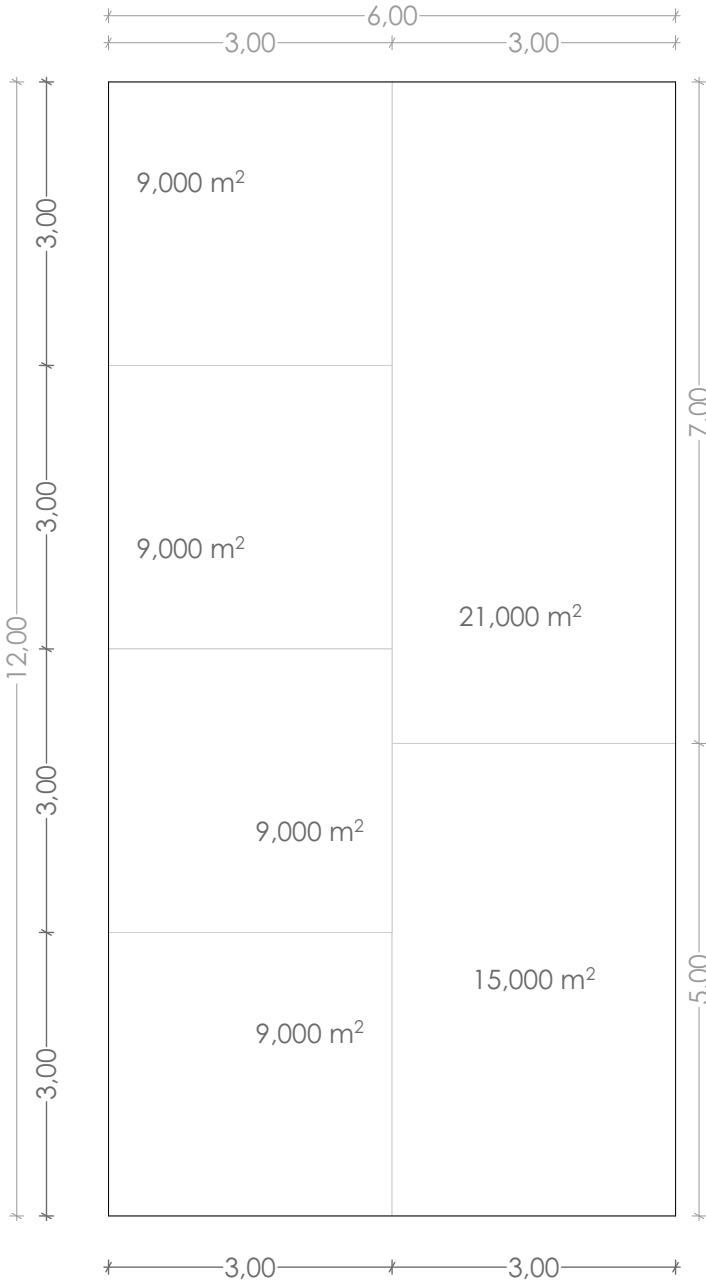


RASHID PHARMA/NUTRITION

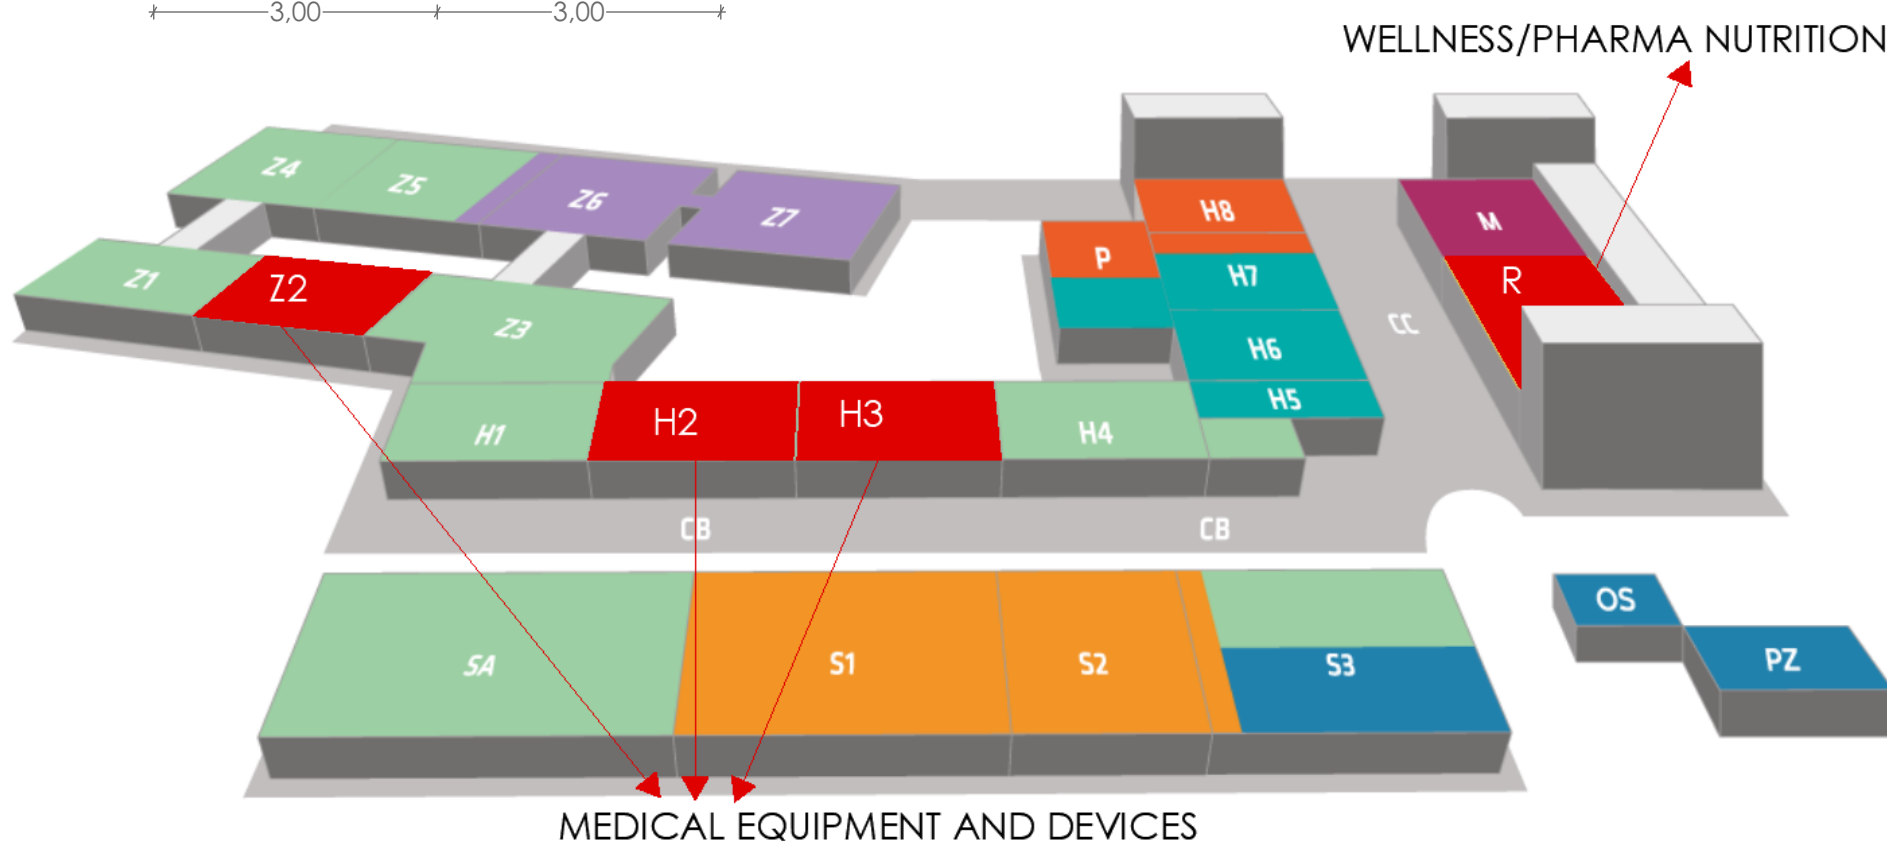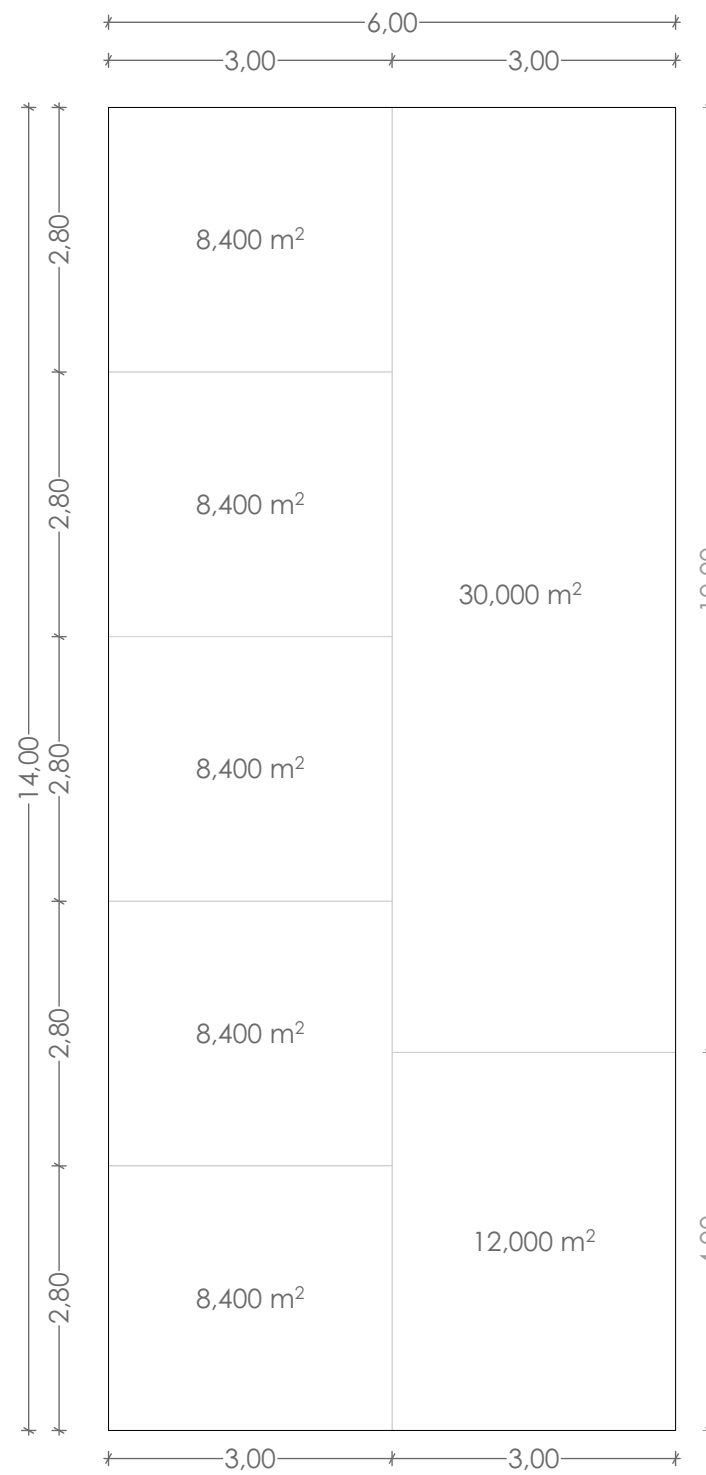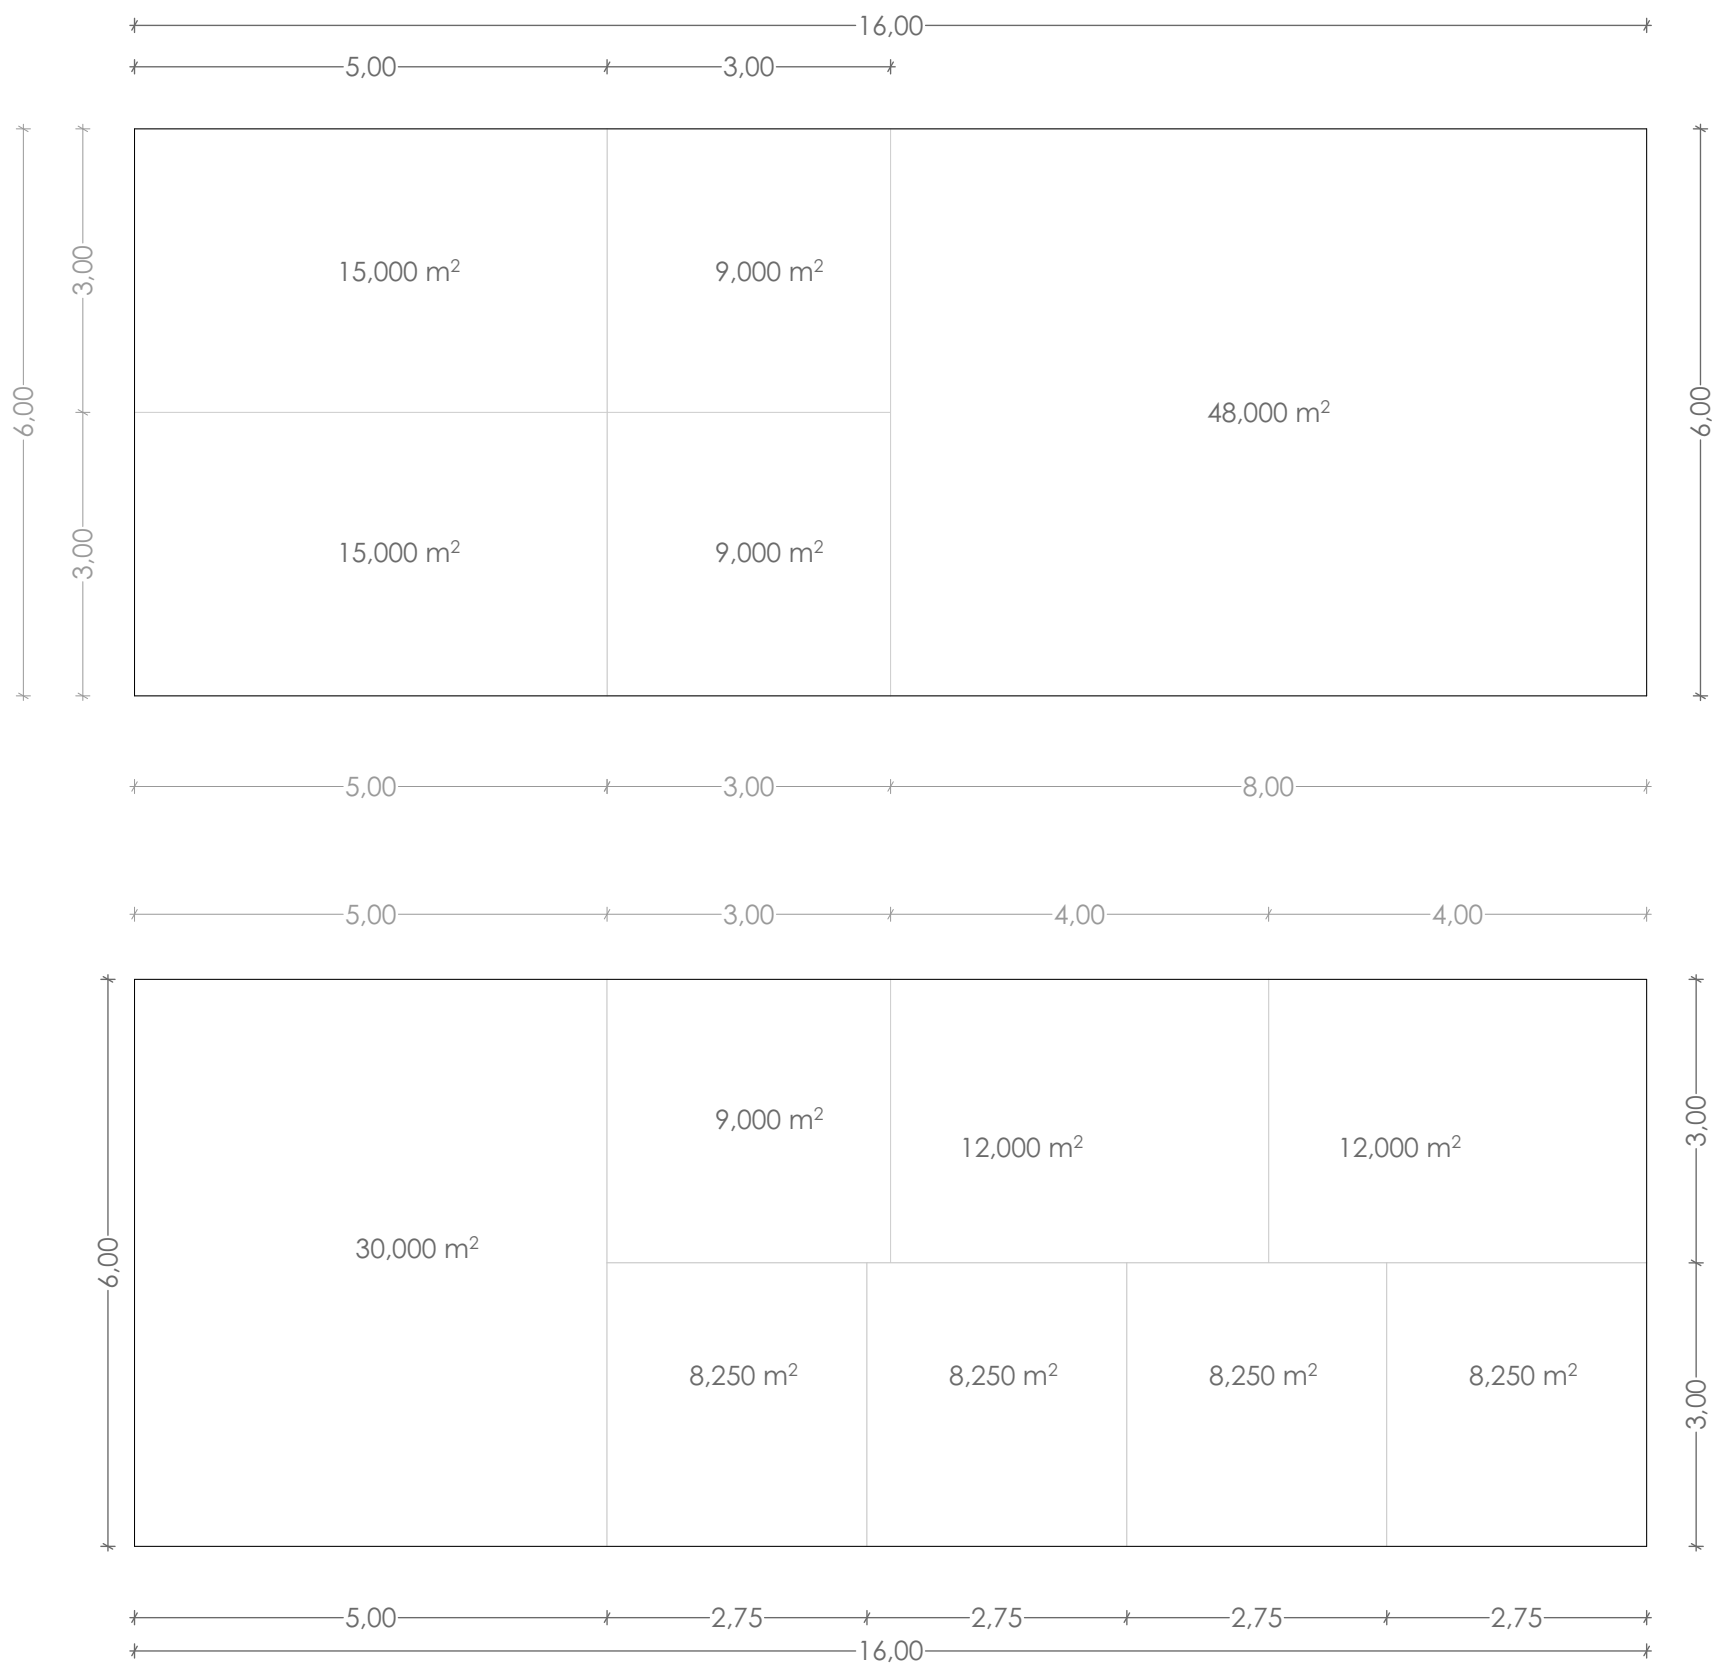


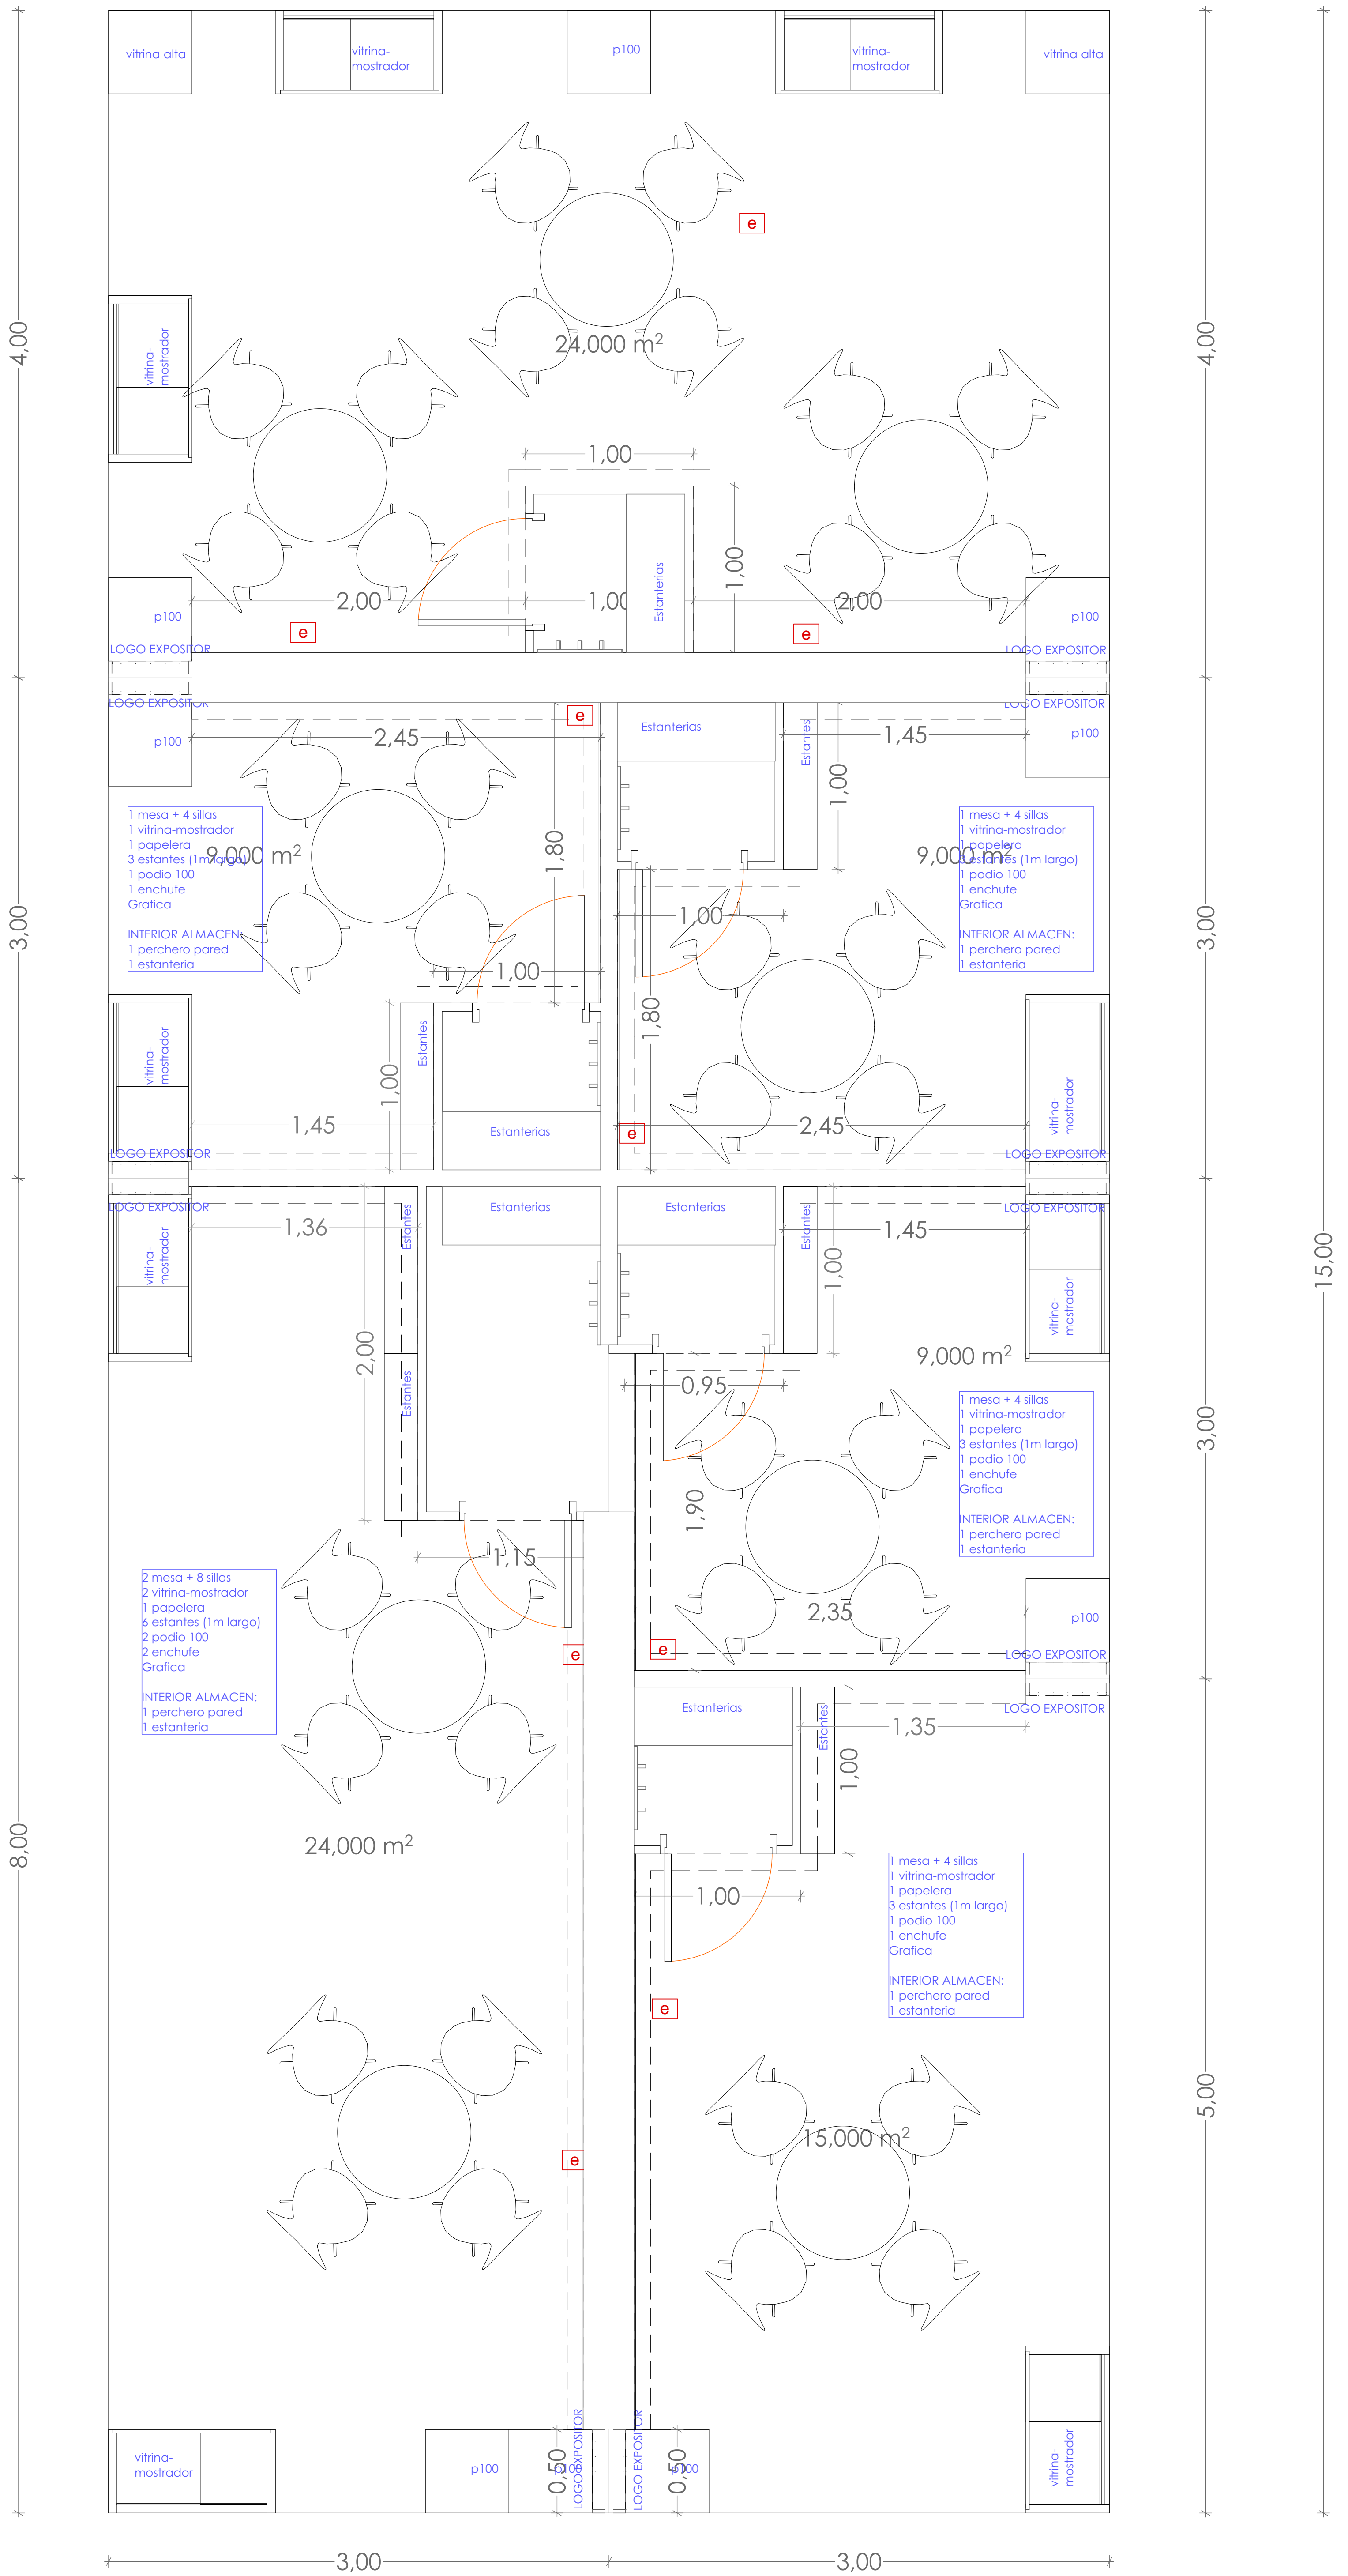



HALL 3

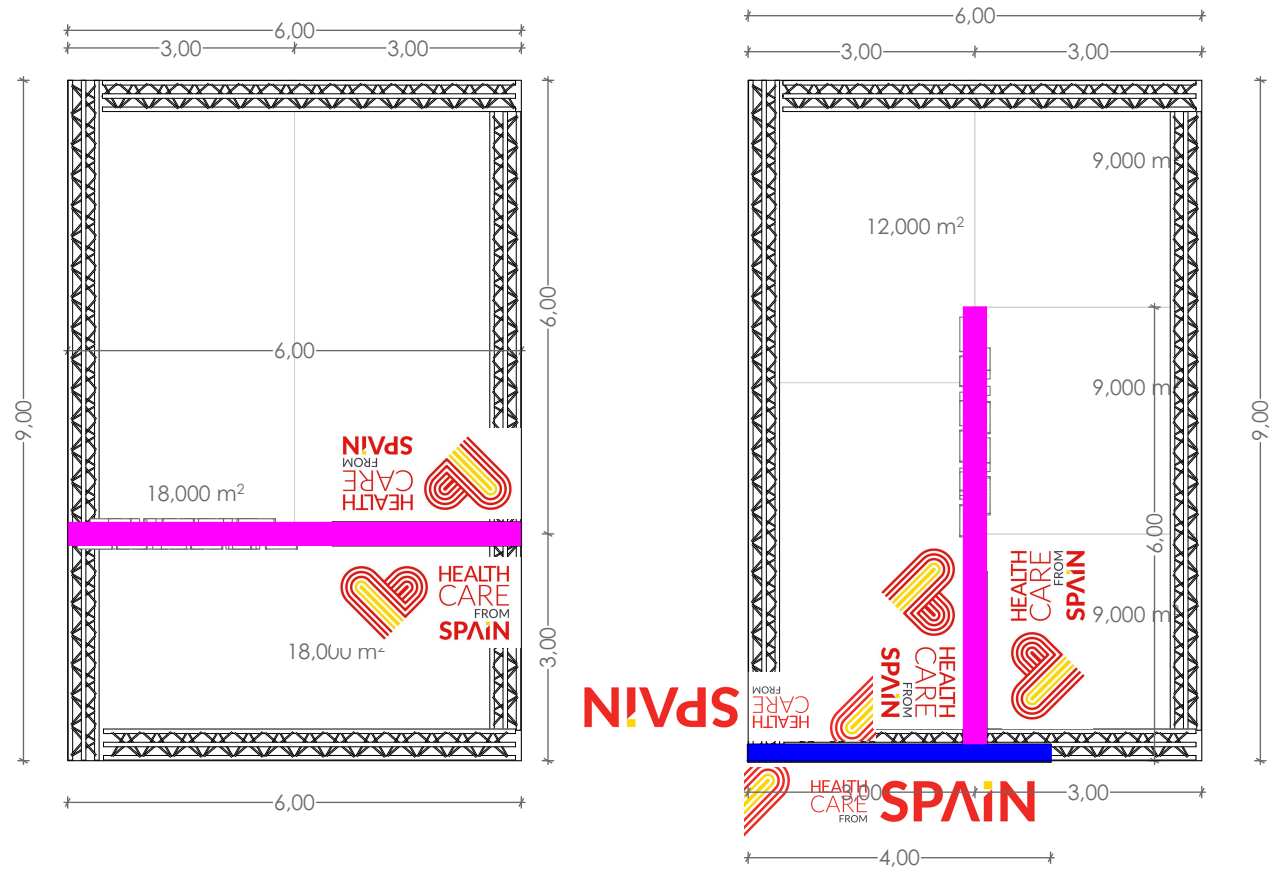


HALL 2

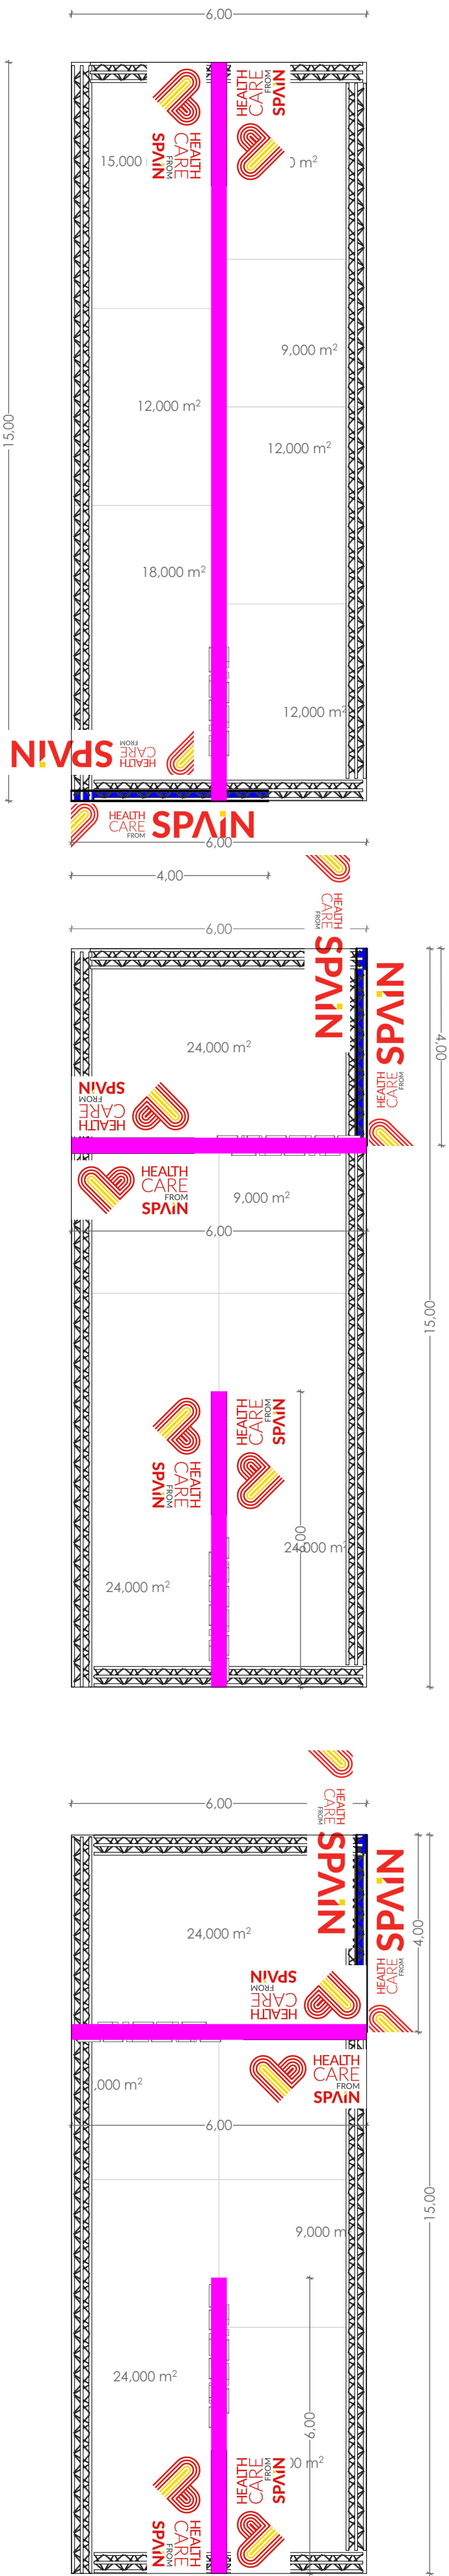




Z2

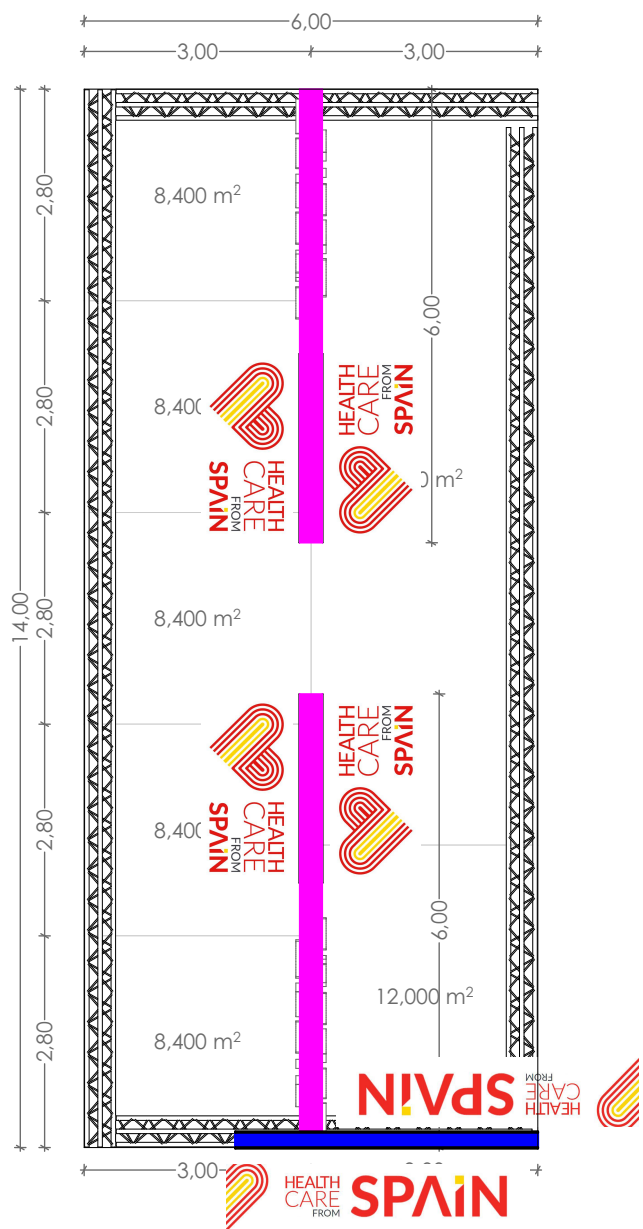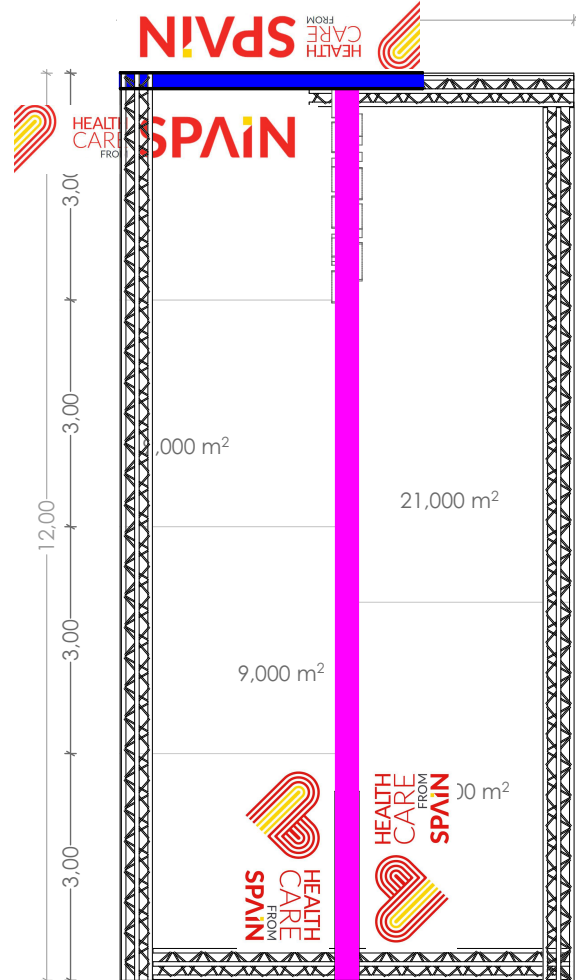


RASHID PHARMA/NUTRITION

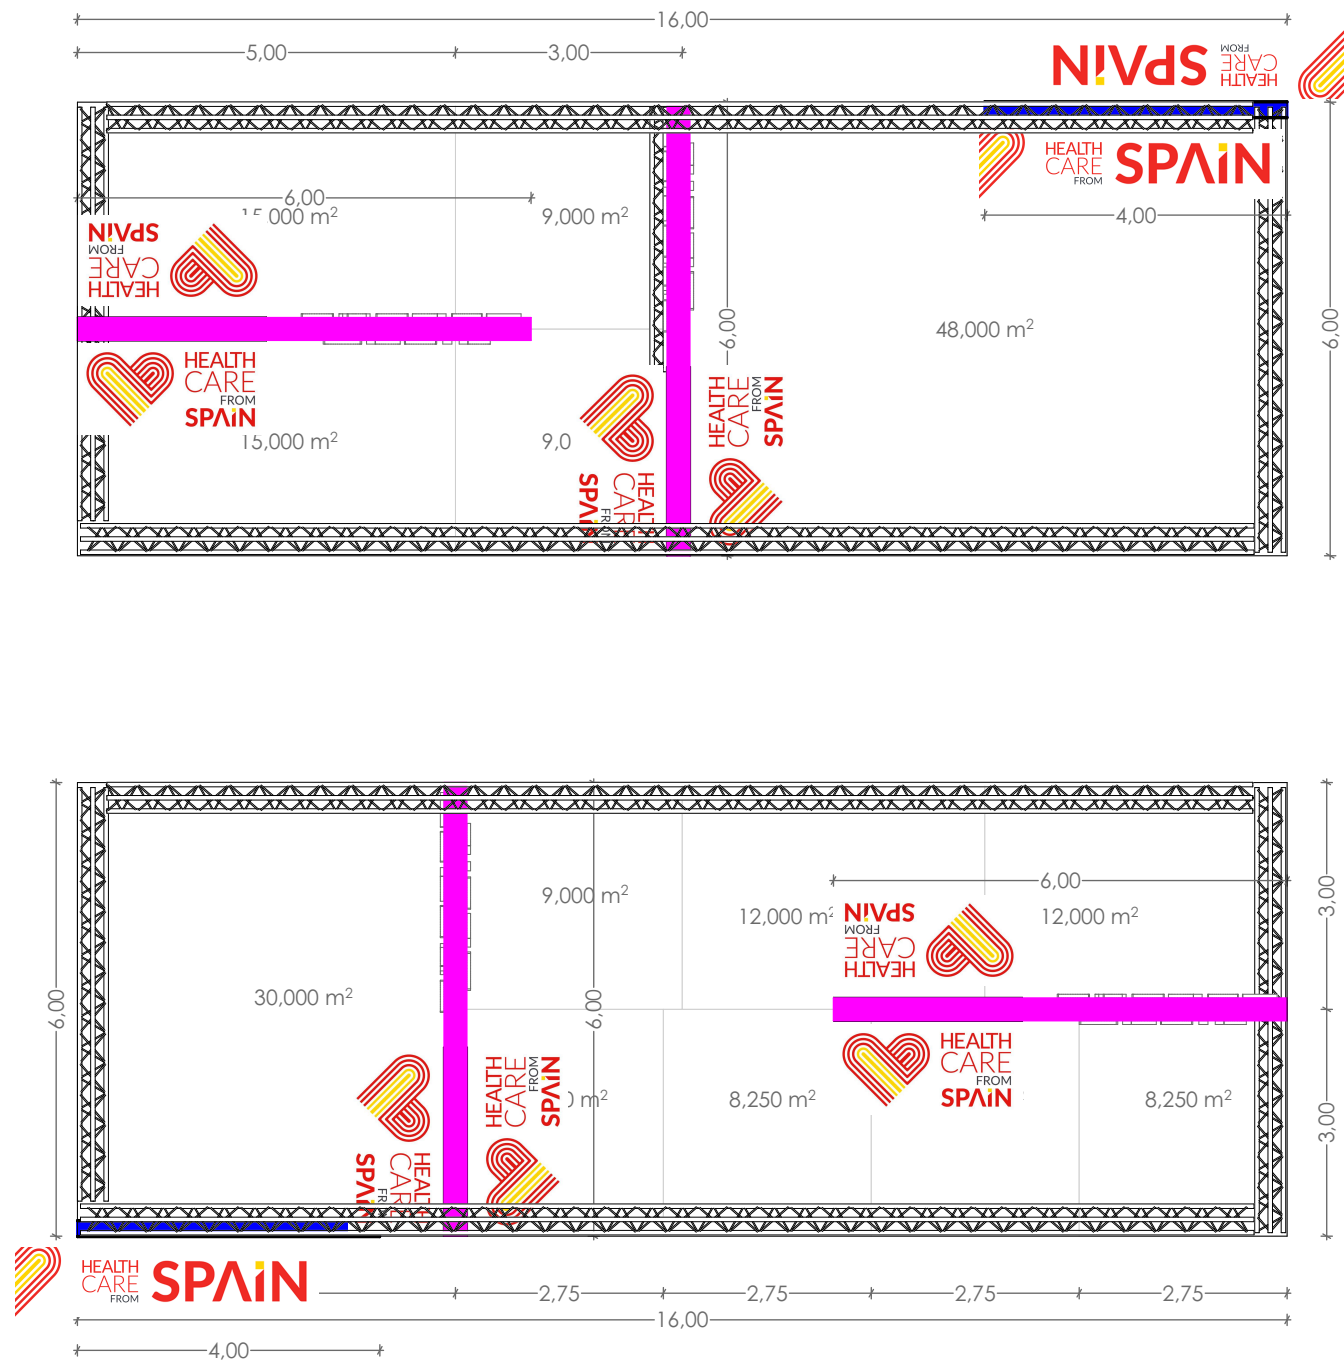



HALL 2

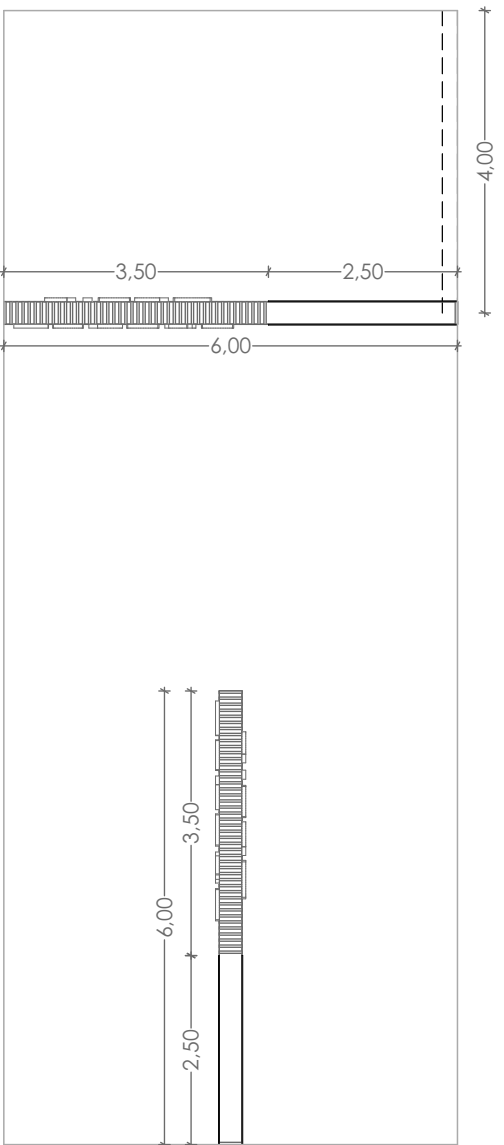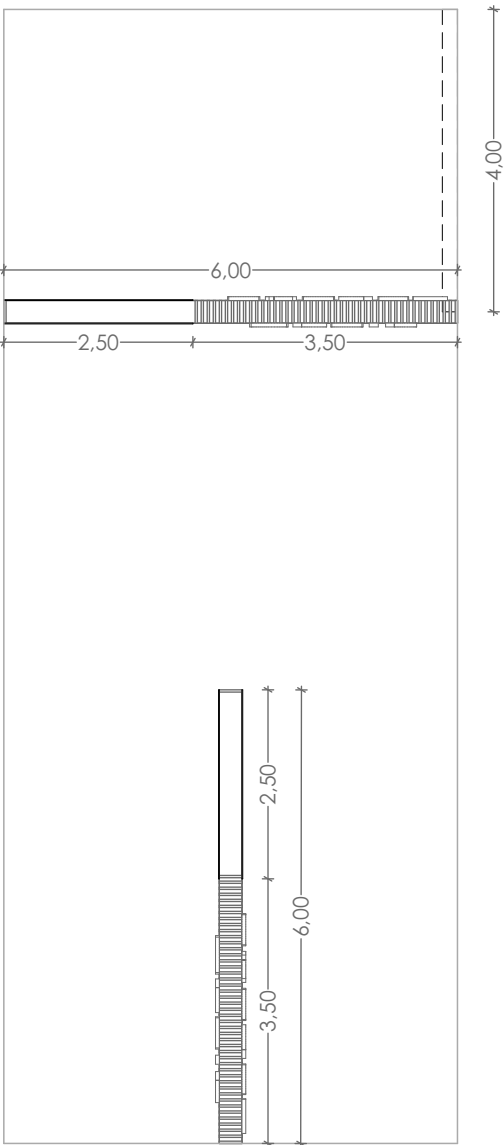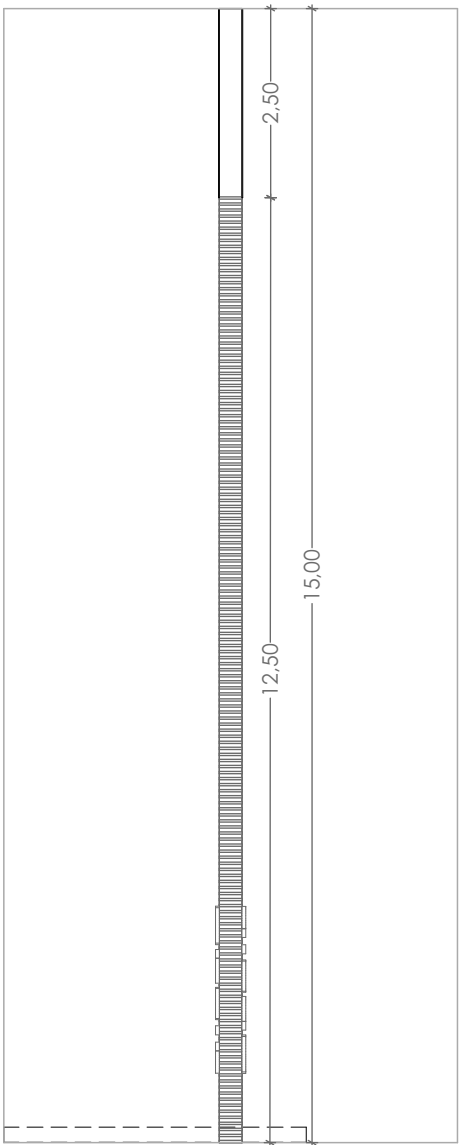



HALL 3

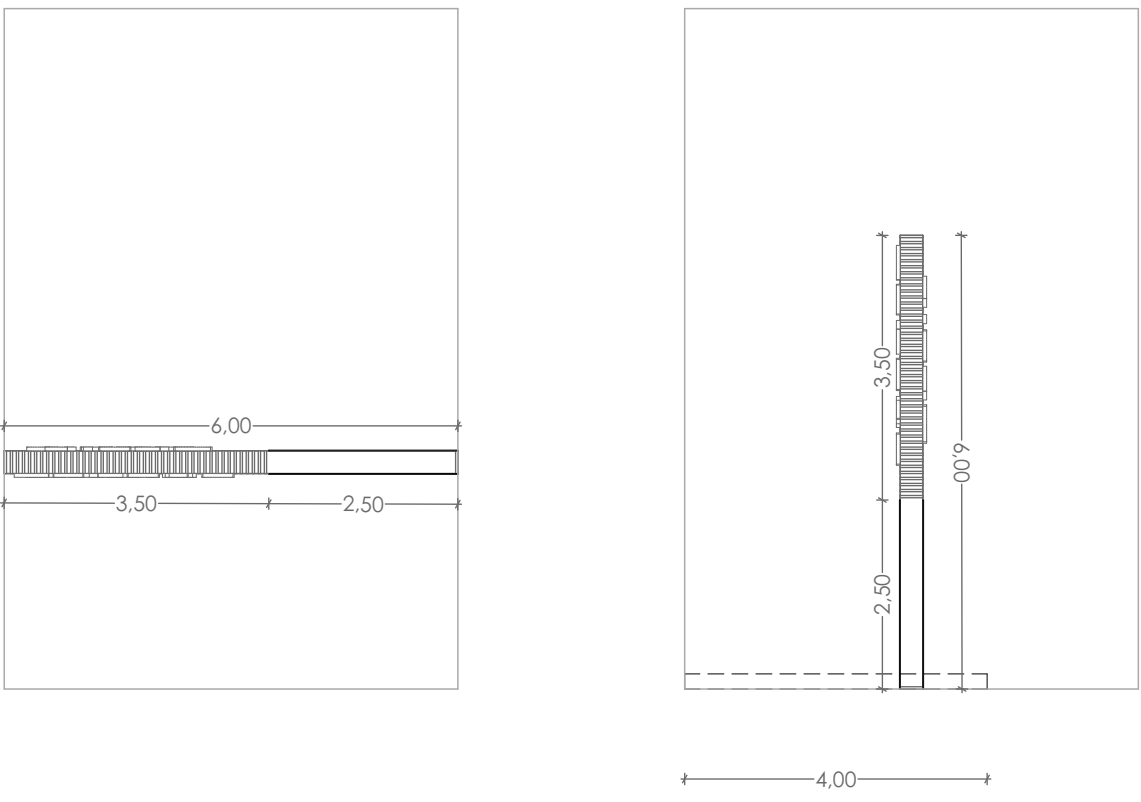


RASHID PHARMA/NUTRITION

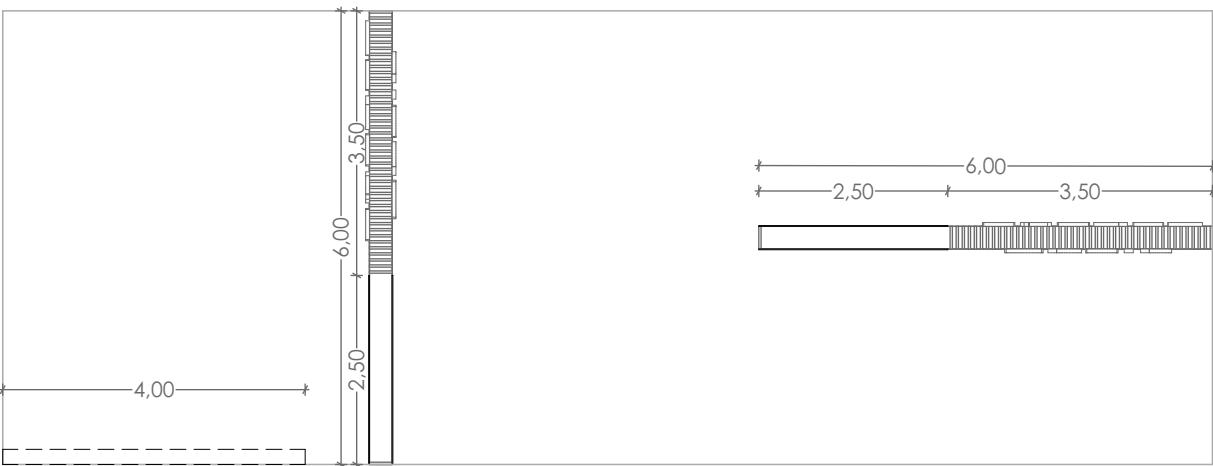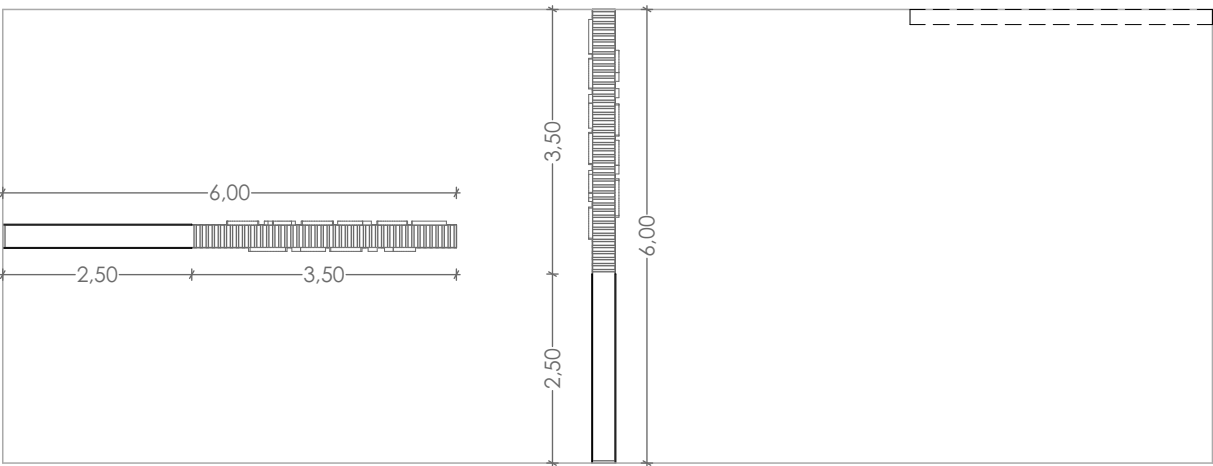


Z2

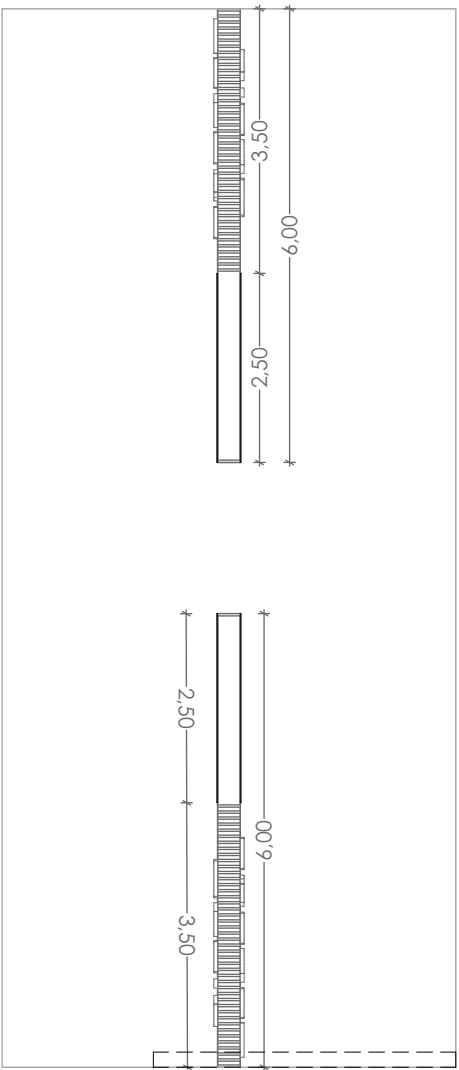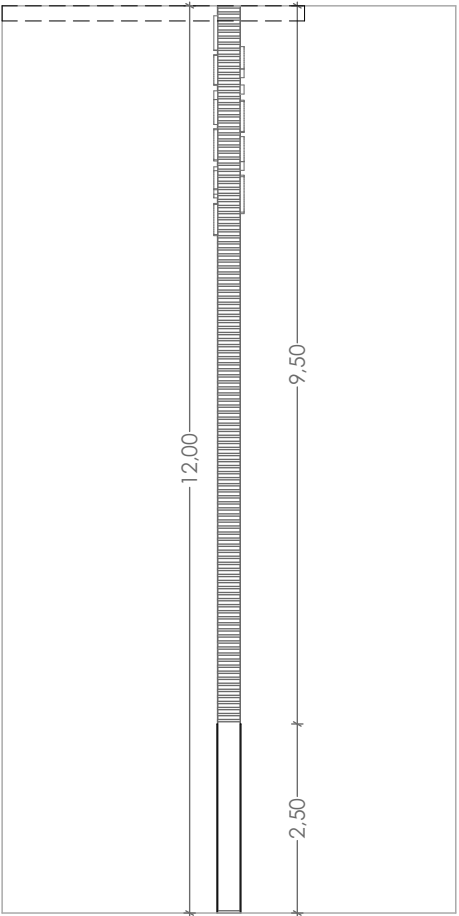

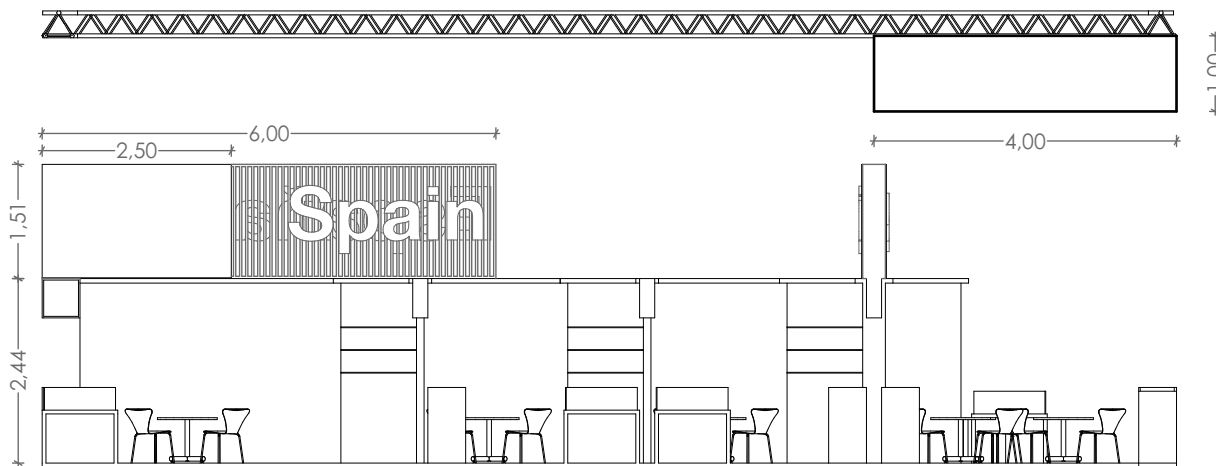


A-01

1:100

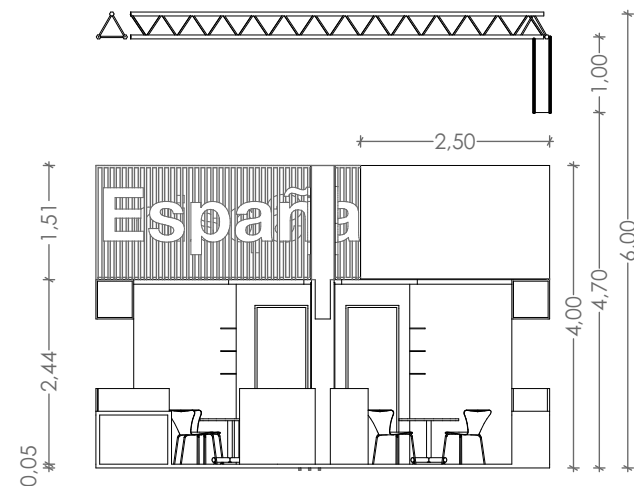


A-03

1:100

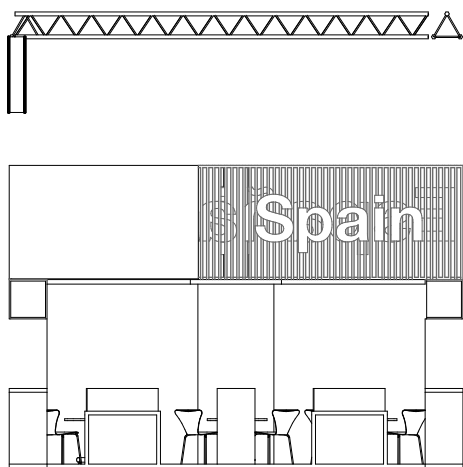

A-04

1:100

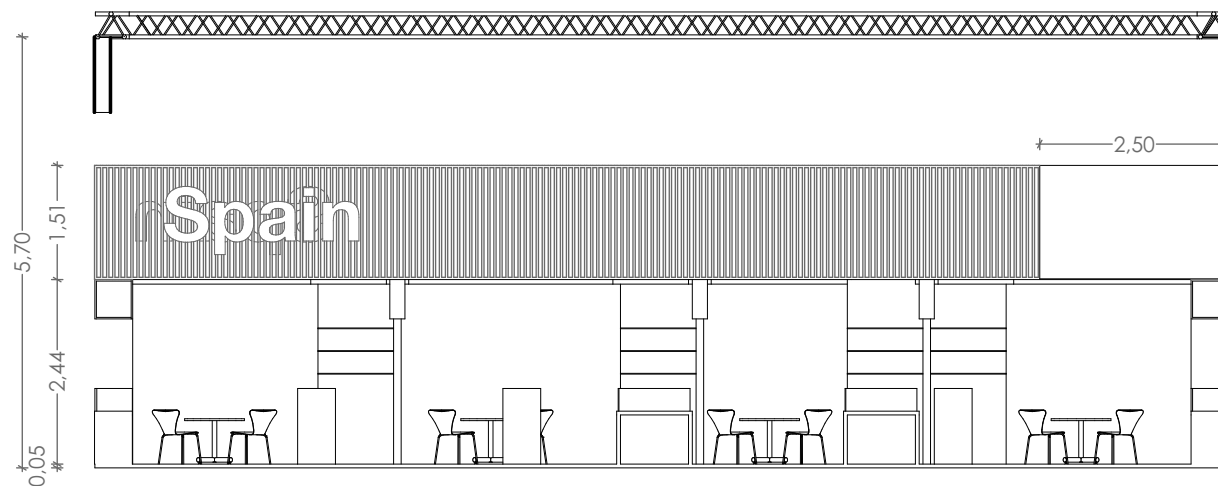


A-01

1:100








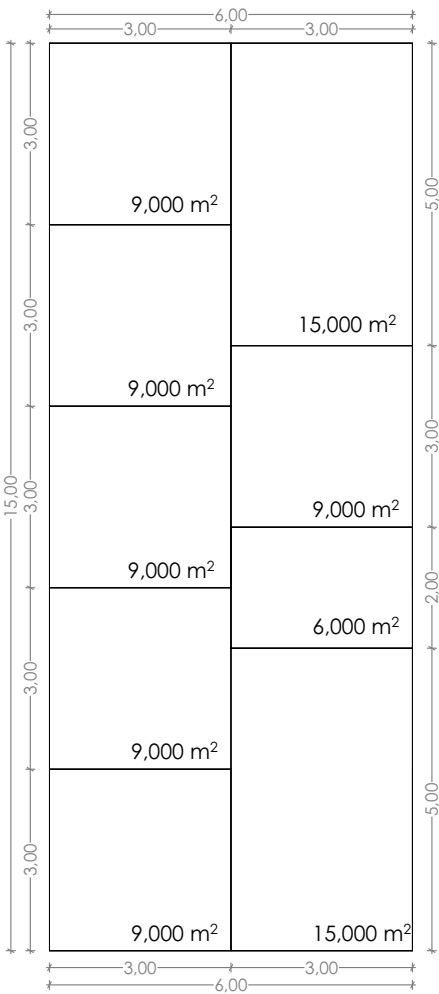

ZABEEL 1- C50 90,000 m²

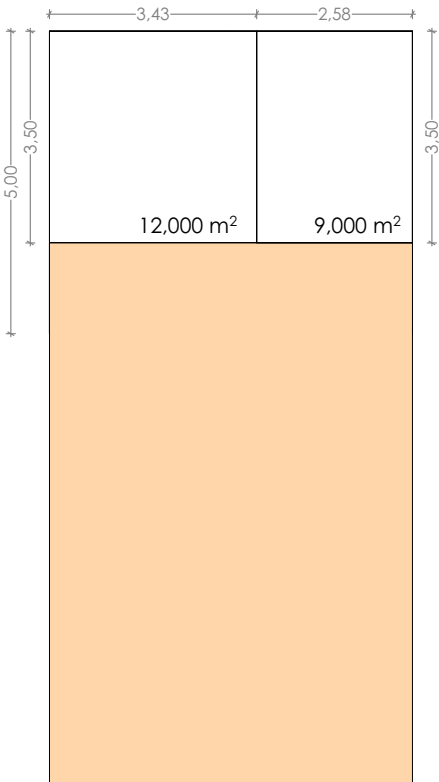

ZABEEL 1- C30 21,000 m²