







# **ASIA PACIFIC RAIL 2026**

BITEC (Bangkok International Trade & Exhibition Centre)



6-7 mayo 2026

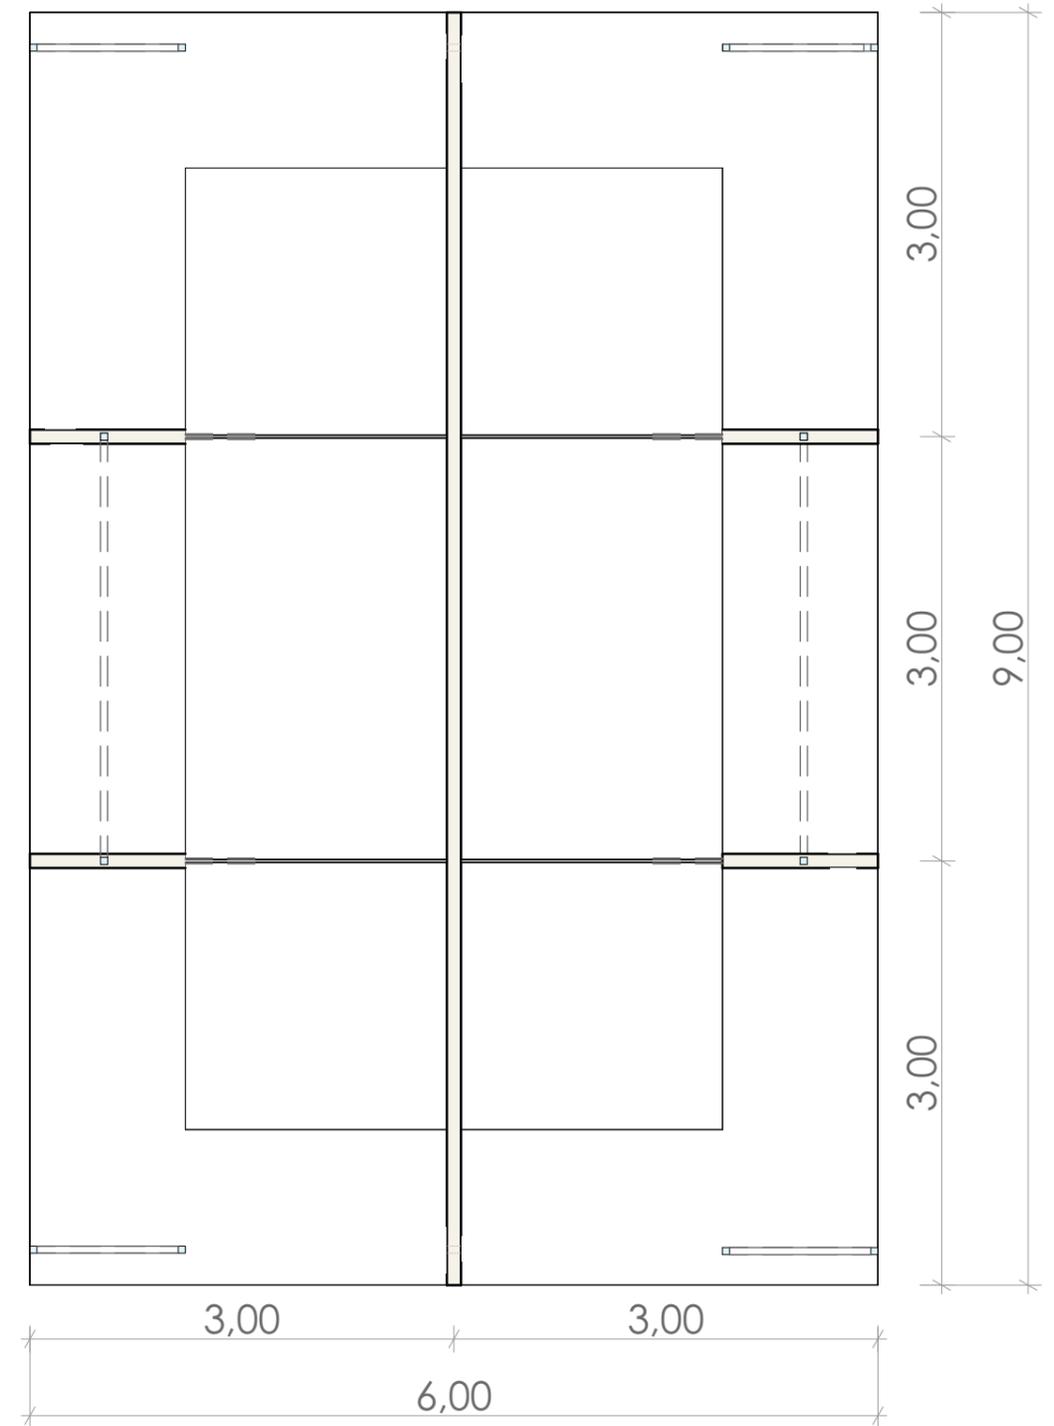

D02

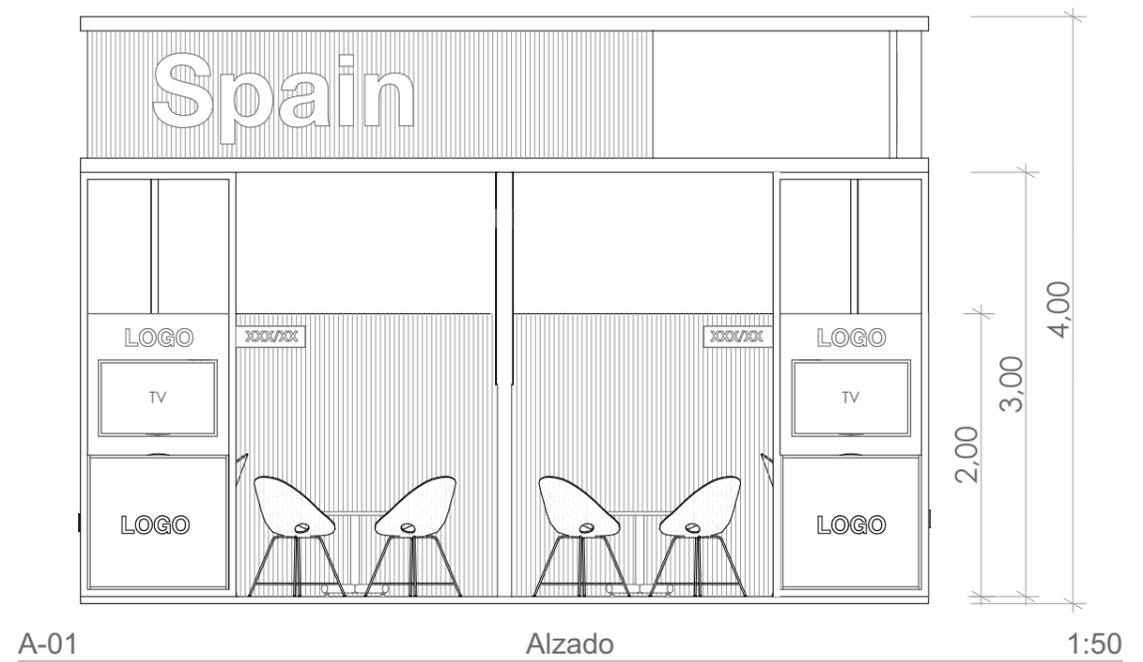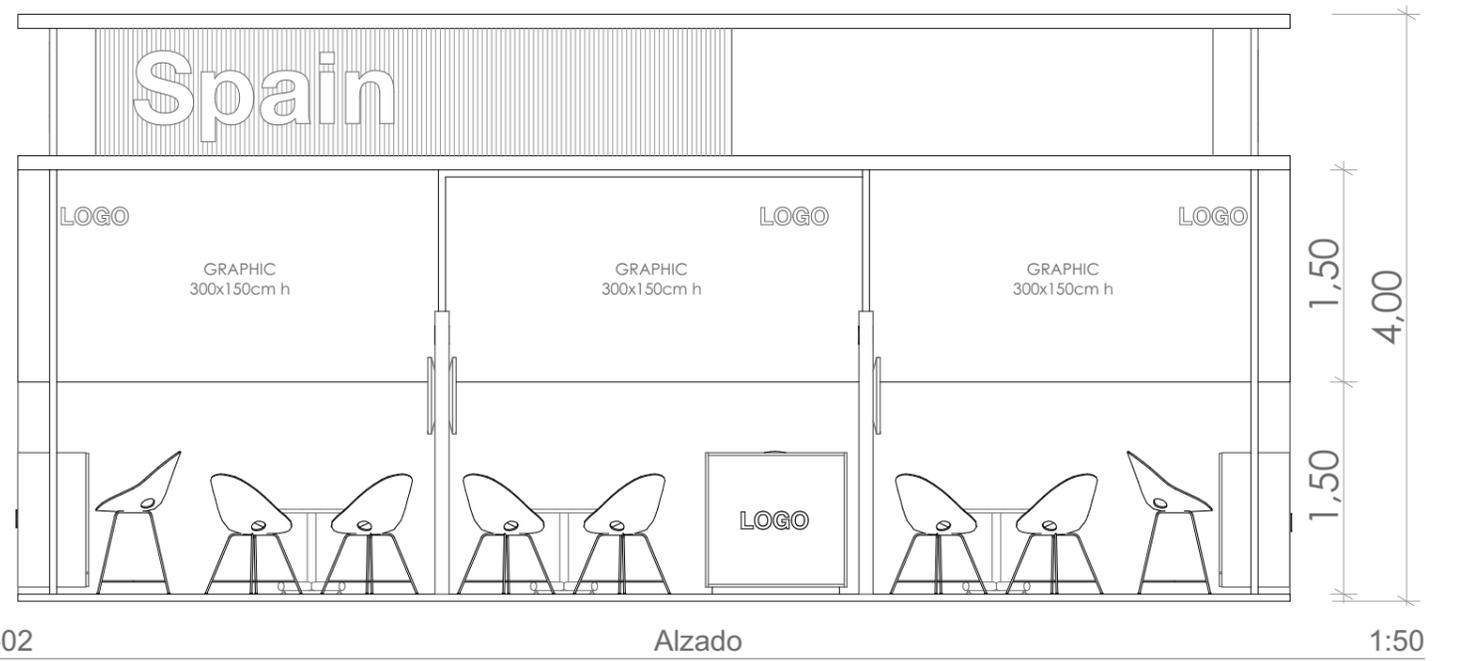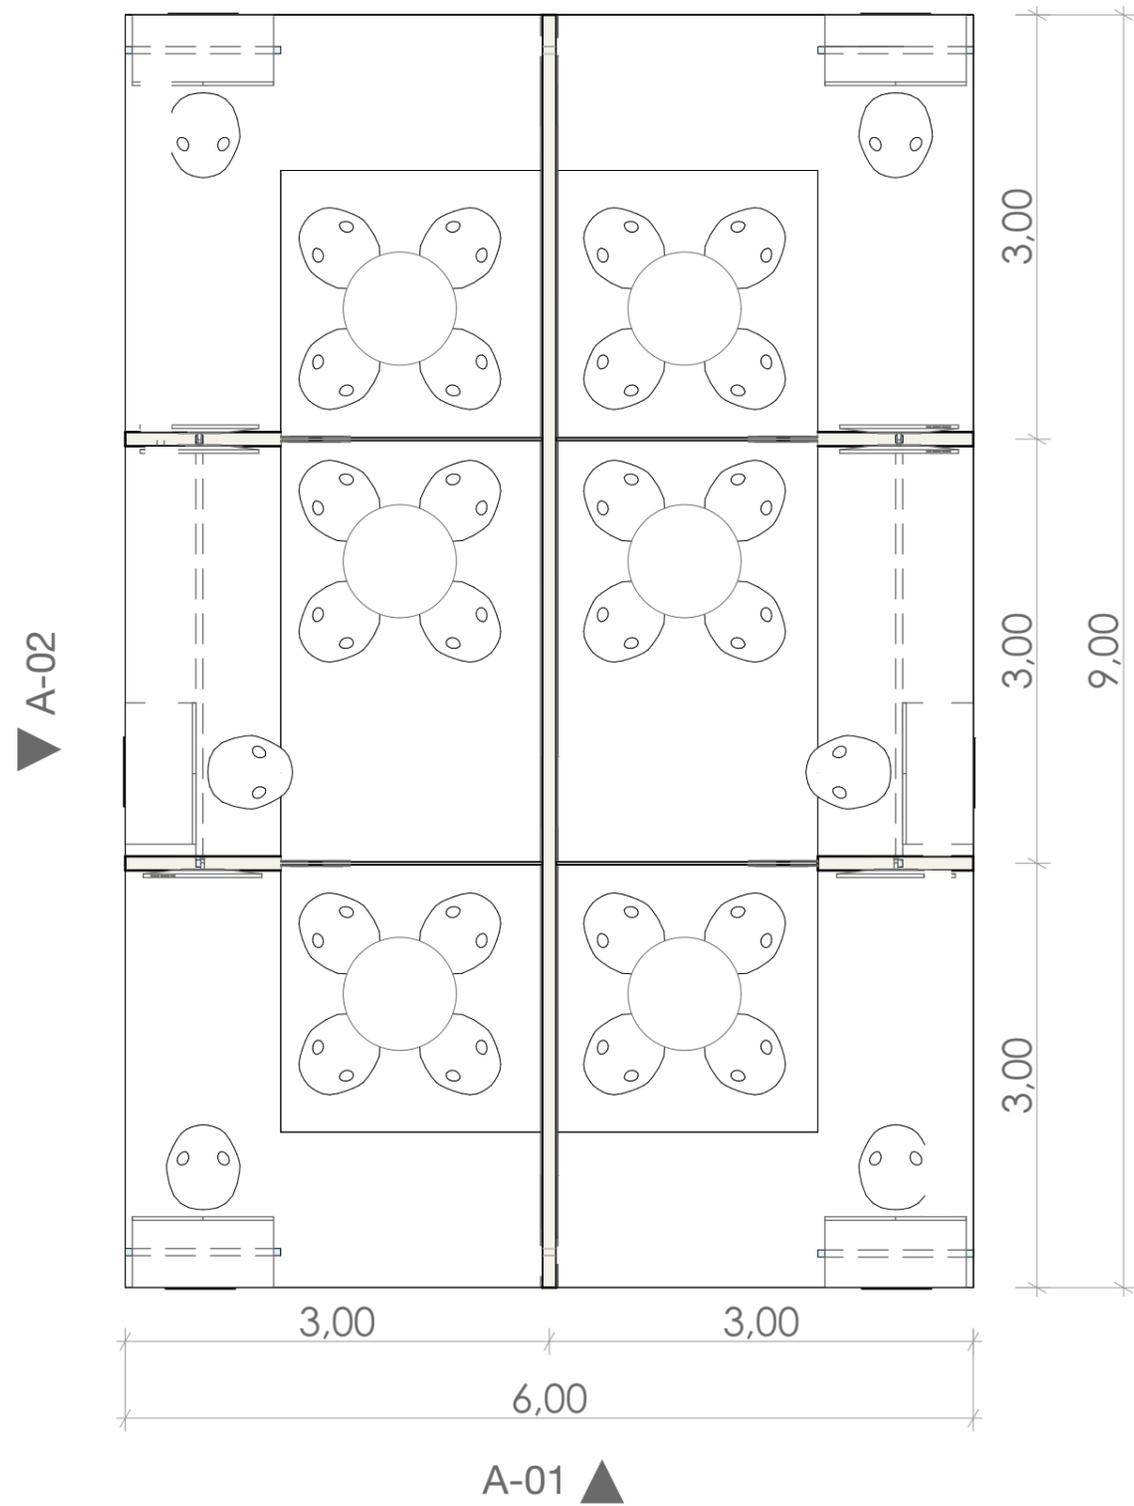


ALL MEASUREMENTS ARE APPROXIMATE AND MAY BE SLIGHTLY MODIFIED TO ADAPT TO STANDARD MEASUREMENTS OF MATERIALS IN ORDER TO GENERATE LESS WASTE AND/OR OFFER BETTER PRICES.

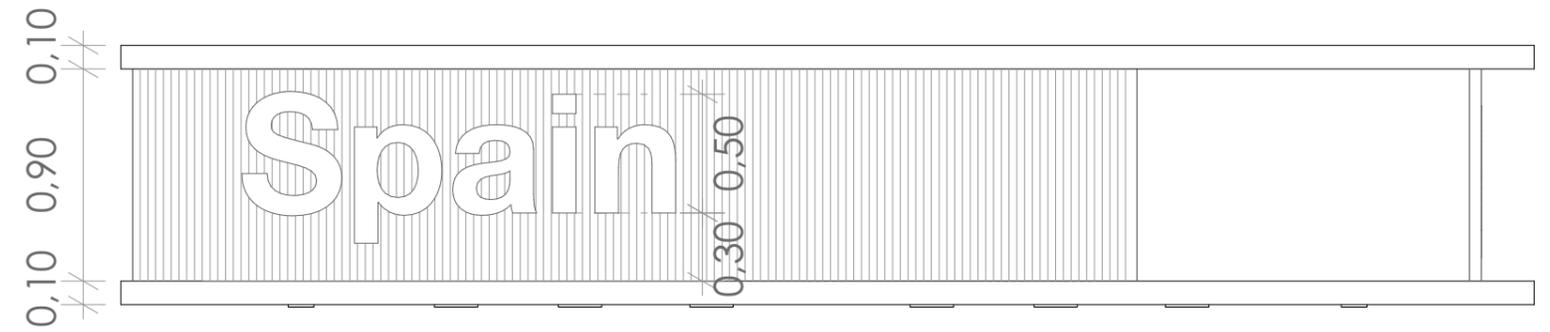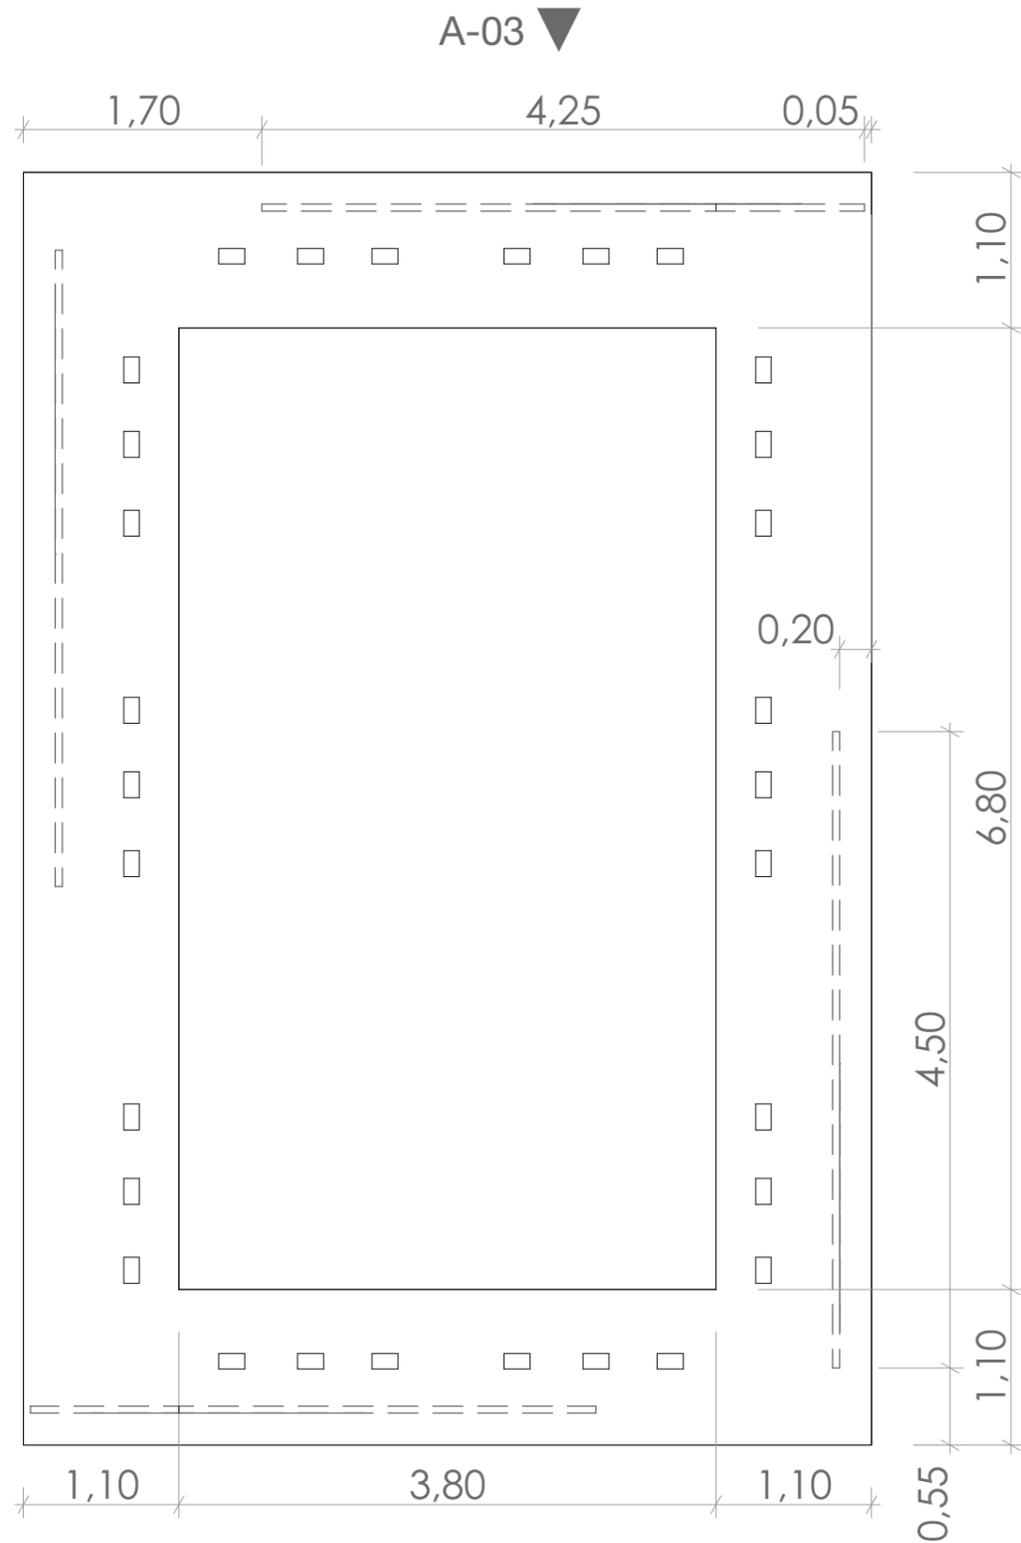

A-03

Alzado

1:30

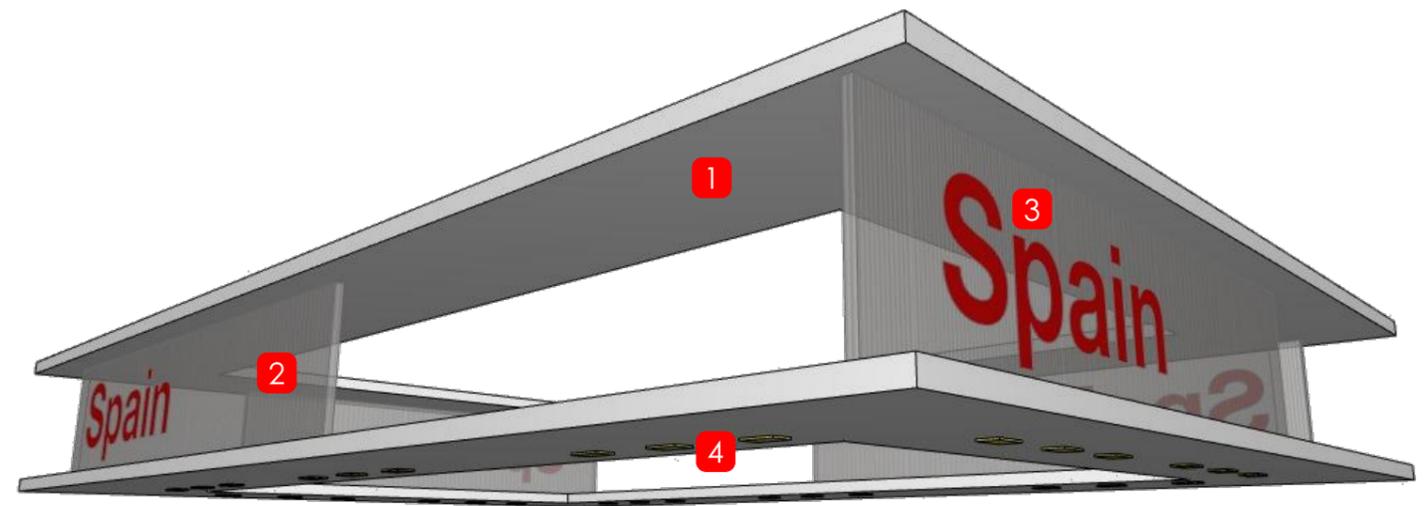


**CONSTRUCTION:**


- 1 WOODEN CELINGS WHITE FINISH
- 2 CELLULAR POLYCARBONATE PANELS

**LIGHTING & GRAPHICS:**

- 3 HIGH LEVEL SIGNAGE
- 4 RECESSED LIGHTS 100 W/SQM - POWER INCLUDED.

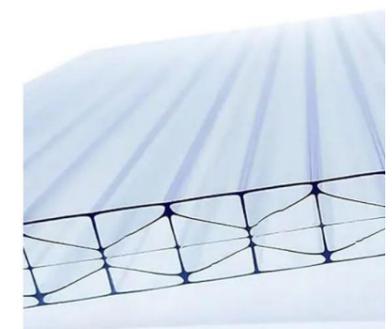


ALL MEASUREMENTS ARE APPROXIMATE AND MAY BE SLIGHTLY MODIFIED TO ADAPT TO STANDARD MEASUREMENTS OF MATERIALS IN ORDER TO GENERATE LESS WASTE AND/OR OFFER BETTER PRICES.

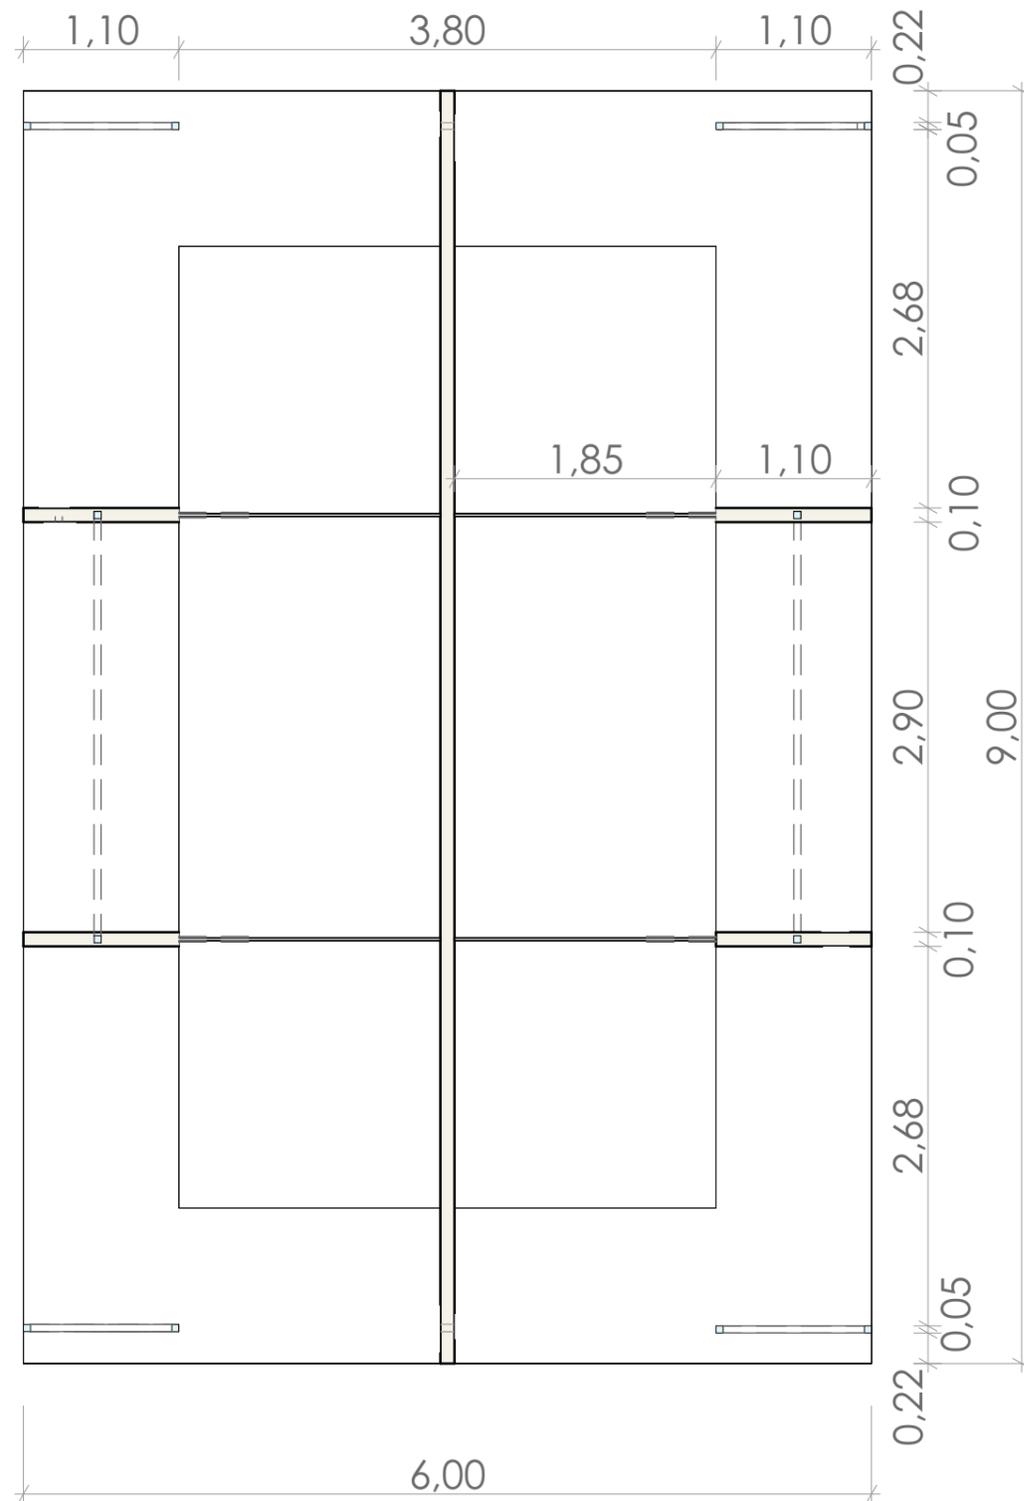

**CONSTRUCTION:**


- 1** STRUCTURE: SQUARE SECTION METAL STRUCTURE, (NO MORE THAN 5 CM SECTION)
- 2** WOODEN WALLS AND CEILINGS
- 3** CELLULAR POLYCARBONATE WALLS
- 4** WOODEN FLOORING

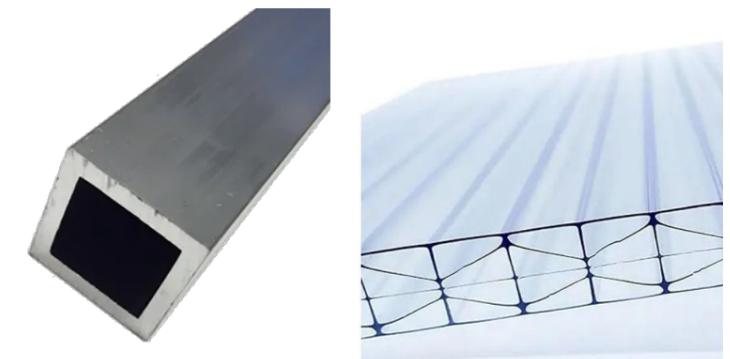

ALL MEASUREMENTS ARE APPROXIMATE AND MAY BE SLIGHTLY MODIFIED TO ADAPT TO STANDARD MEASUREMENTS OF MATERIALS IN ORDER TO GENERATE LESS WASTE AND/OR OFFER BETTER PRICES.





VIEW C

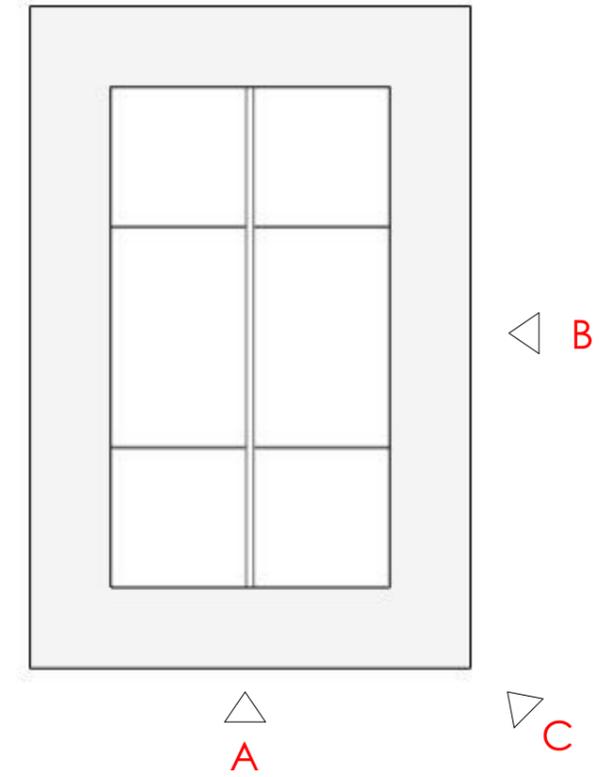

VIEW A



VIEW B

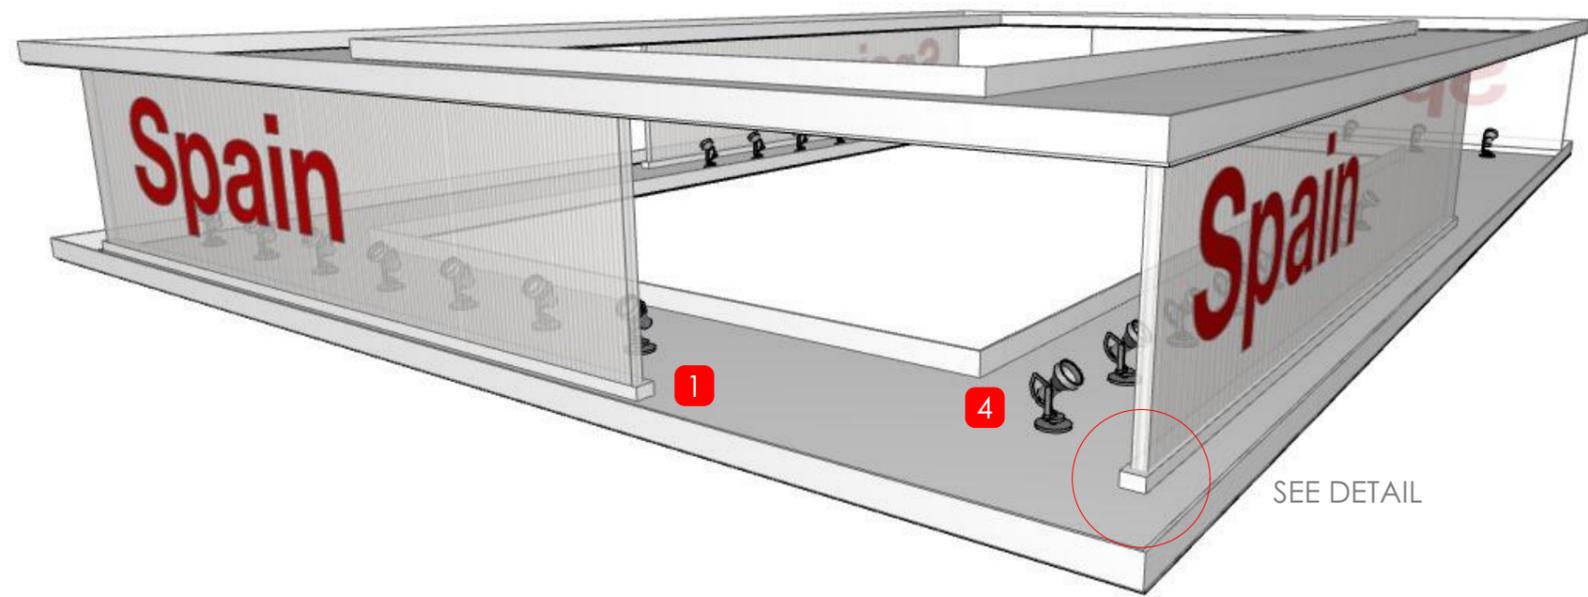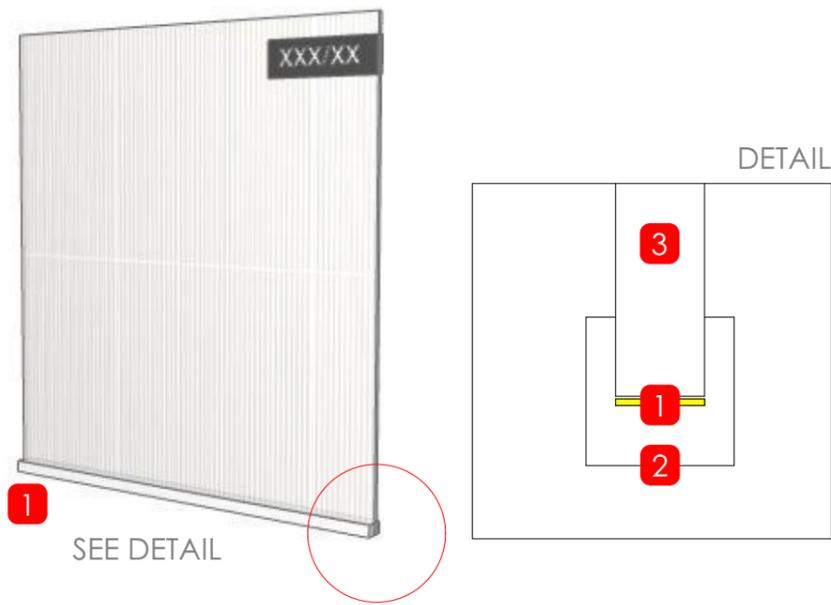

**IMPROVEMENT: ACCENT LIGHT FOR CELLULAR POLYCARBONATE:**

- 1** HIGH BRIGHTNESS LED STRIP
- 2** SUPPORT AND HOUSING FOR THE LED STRIP
- 3** CELLULAR POLYCARBONATE

**PAVILION IDENTIFICATION SIGNANE LIGHTING EXAMPLE:**

- 1** IMPROVEMENT: HIGH BRIGHTNESS LED STRIP
- 4** MANDATORY: SPOTLIGHTS OR SIMILRA SOLUTION FOR PAVILION'S IDENTIFICATION SIGNANGE

**IMPROVEMENT: BOOTH INCLUDING BACKLIGHTS AND ACCENT LIGHT:**

- 5** CELLULAR POLICARBONATE INCLUDING ACCENT LIGHT
- 6** BACKLIT LOGOS AND GRAPHICS



ALL MEASUREMENTS ARE APPROXIMATE AND MAY BE SLIGHTLY MODIFIED TO ADAPT TO STANDARD MEASUREMENTS OF MATERIALS IN ORDER TO GENERATE LESS WASTE AND/OR OFFER BETTER PRICES.